


WETLANDS NOT
(SEE NC

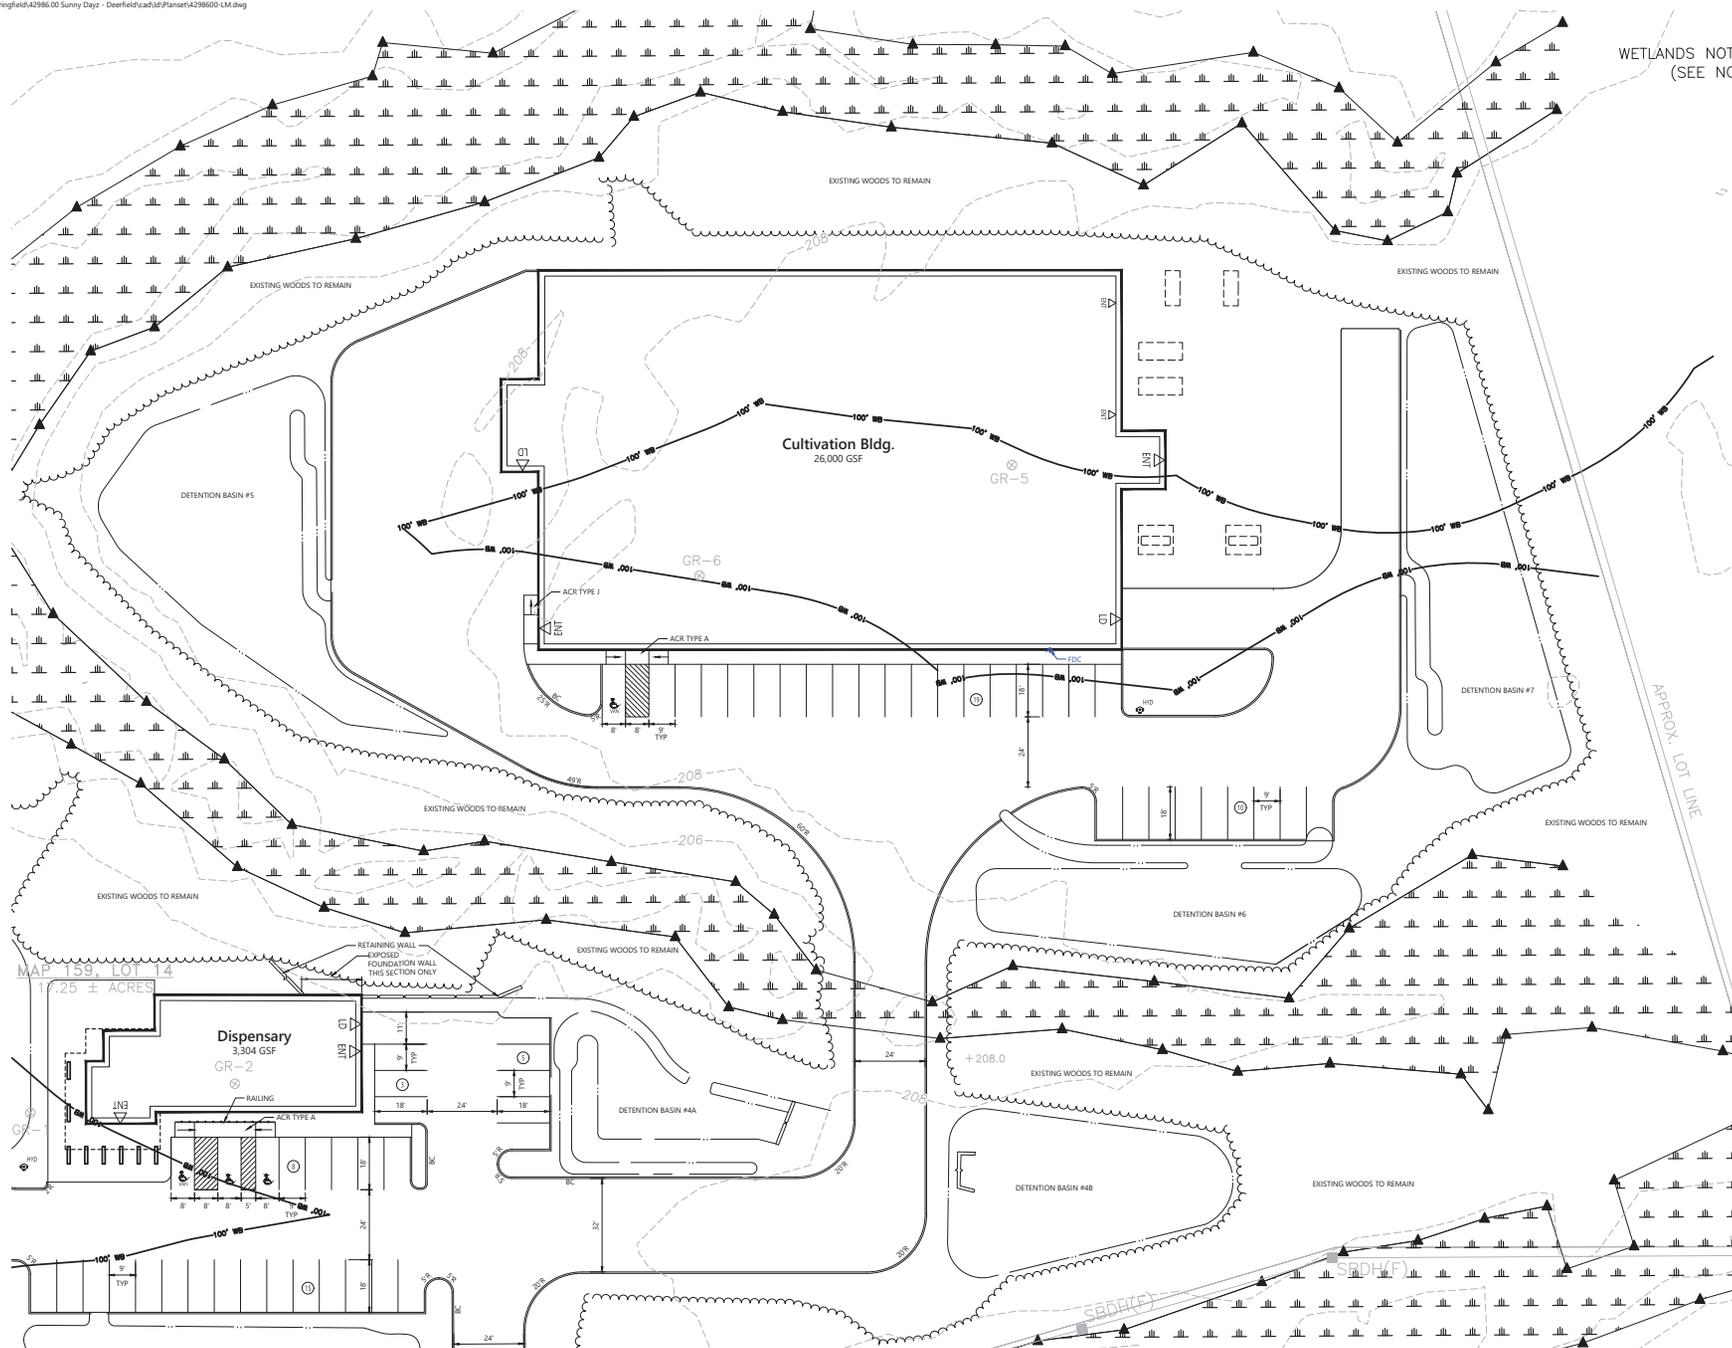

**SunnyDayz Cannabis
Cultivation Campus**
Greenfield Road
Deerfield, MA

Prepared by	Checked by

Review August 19, 2022



Not for Construction

Layout and Materials Plan

Drawing Number
C.2.02

Sheet 4 of 13

42986.00

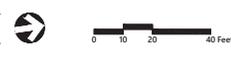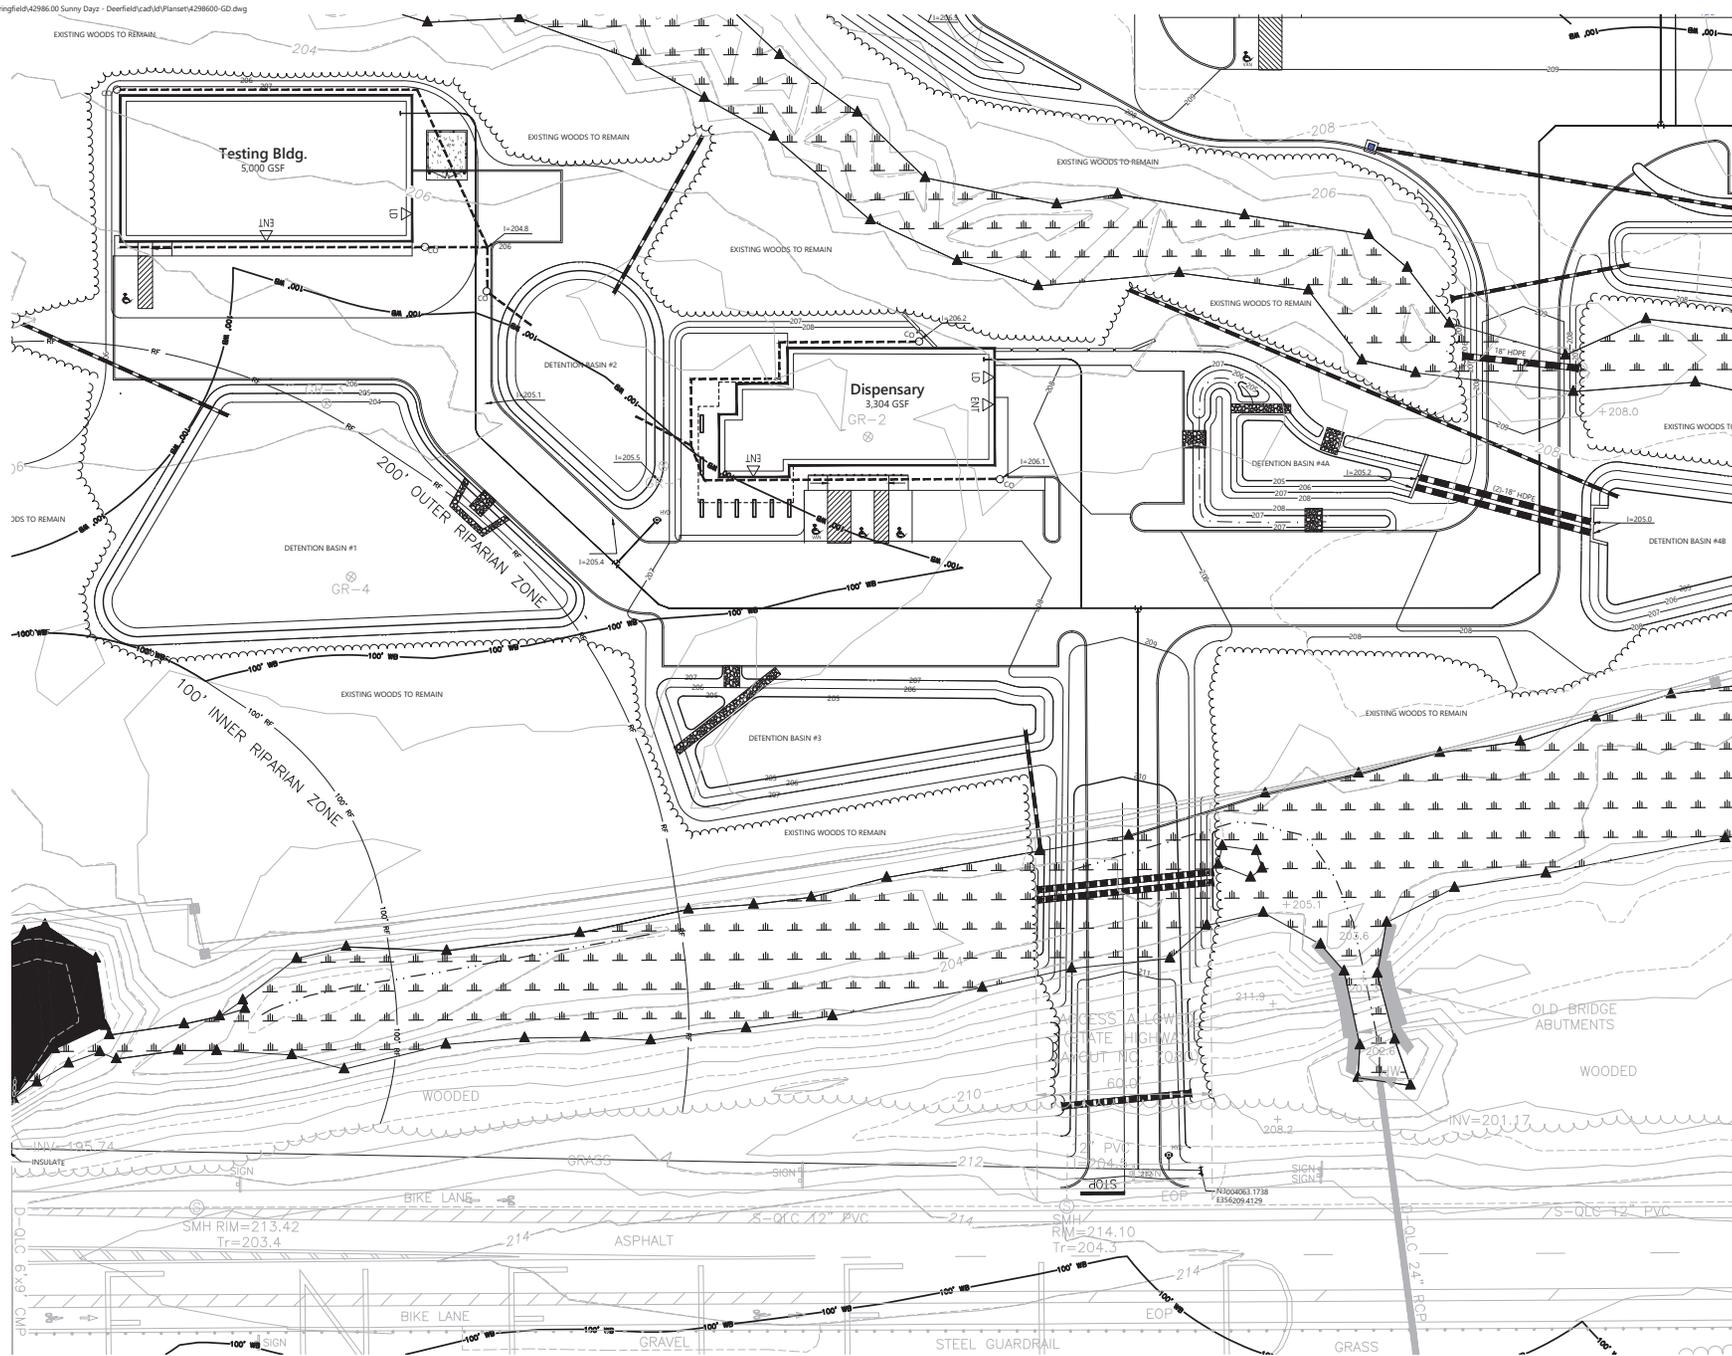

SunnyDayz Cannabis Cultivation Campus
Greenfield Road
Deerfield, MA

NO.	REVISION	DATE	BY	CHECKED

Review August 19, 2022


Not for Construction
Grading and Drainage Plan

Drawing Number

C3.01

Sheet 5 of 13

42986.00


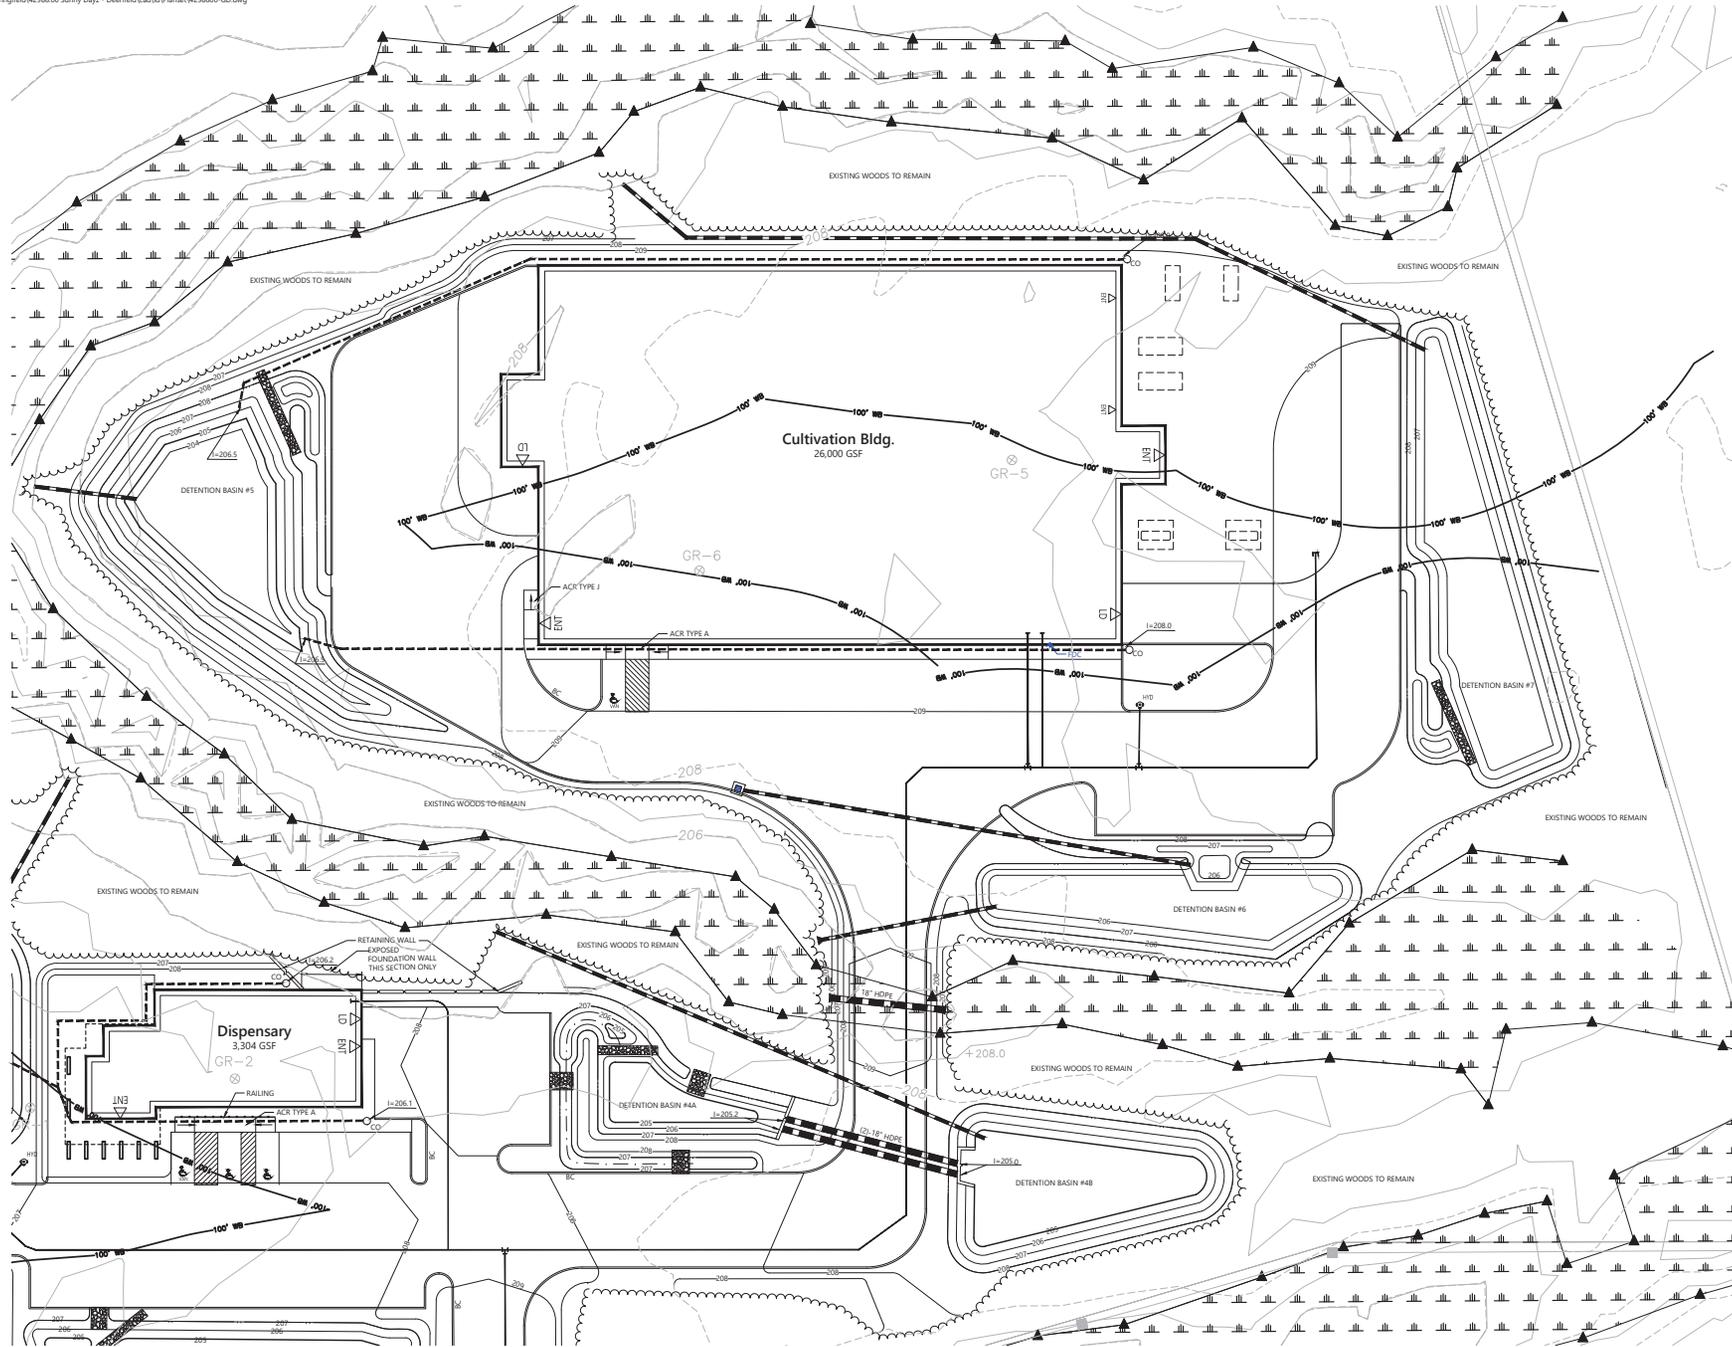


SunnyDayz Cannabis Cultivation Campus
Greenfield Road
Deerfield, MA

No.	Revision	Date	Appr'd

Reviewed by: _____
Checked by: _____
Date: August 19, 2022

Not for Construction
Drawing No. **C3.02**

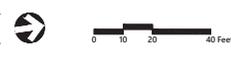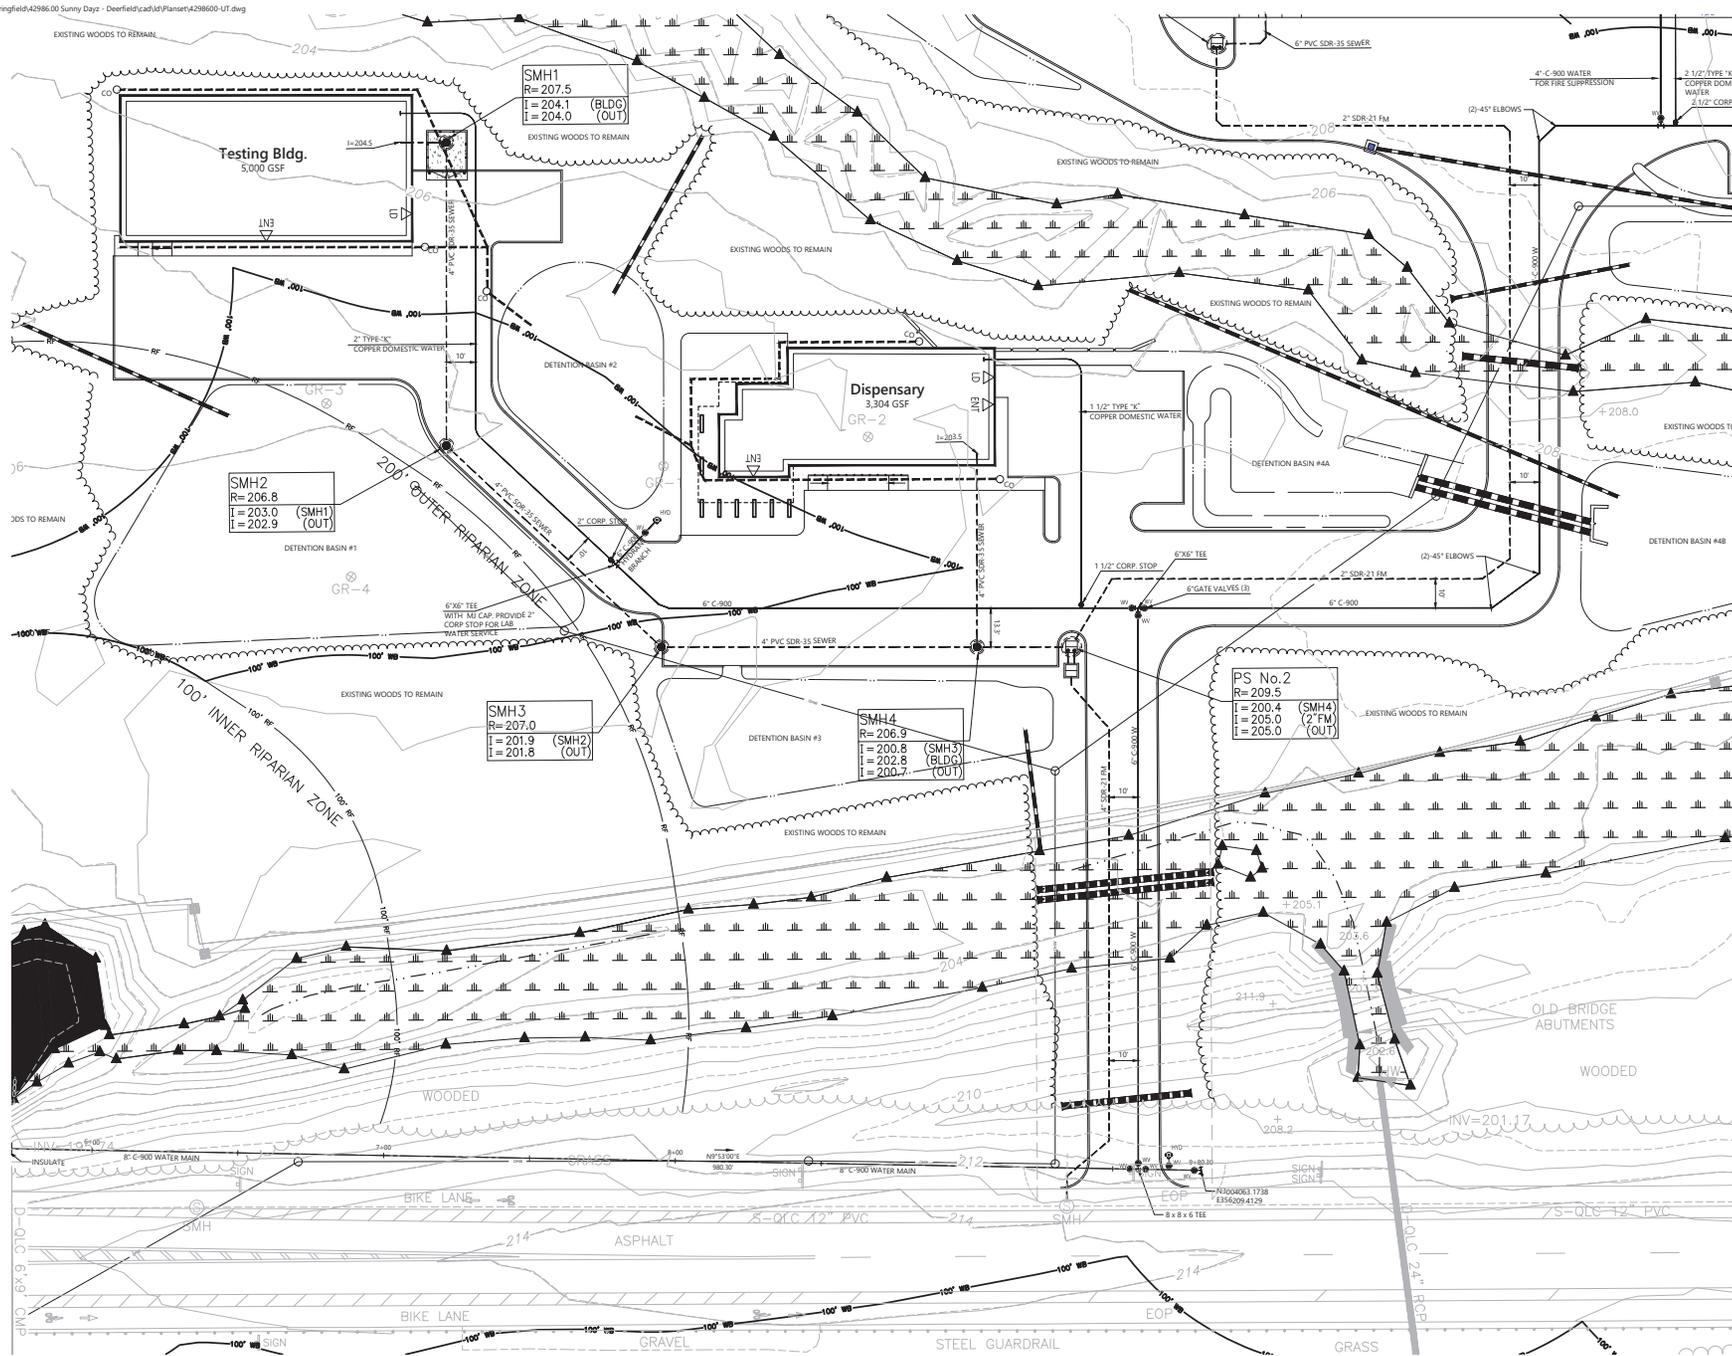


SunnyDayz Cannabis Cultivation Campus
Greenfield Road
Deerfield, MA

NO.	REVISION	DATE	BY	CHECKED

Review August 19, 2022

Not for Construction
Utility Plan

Drawing Number
C4.01


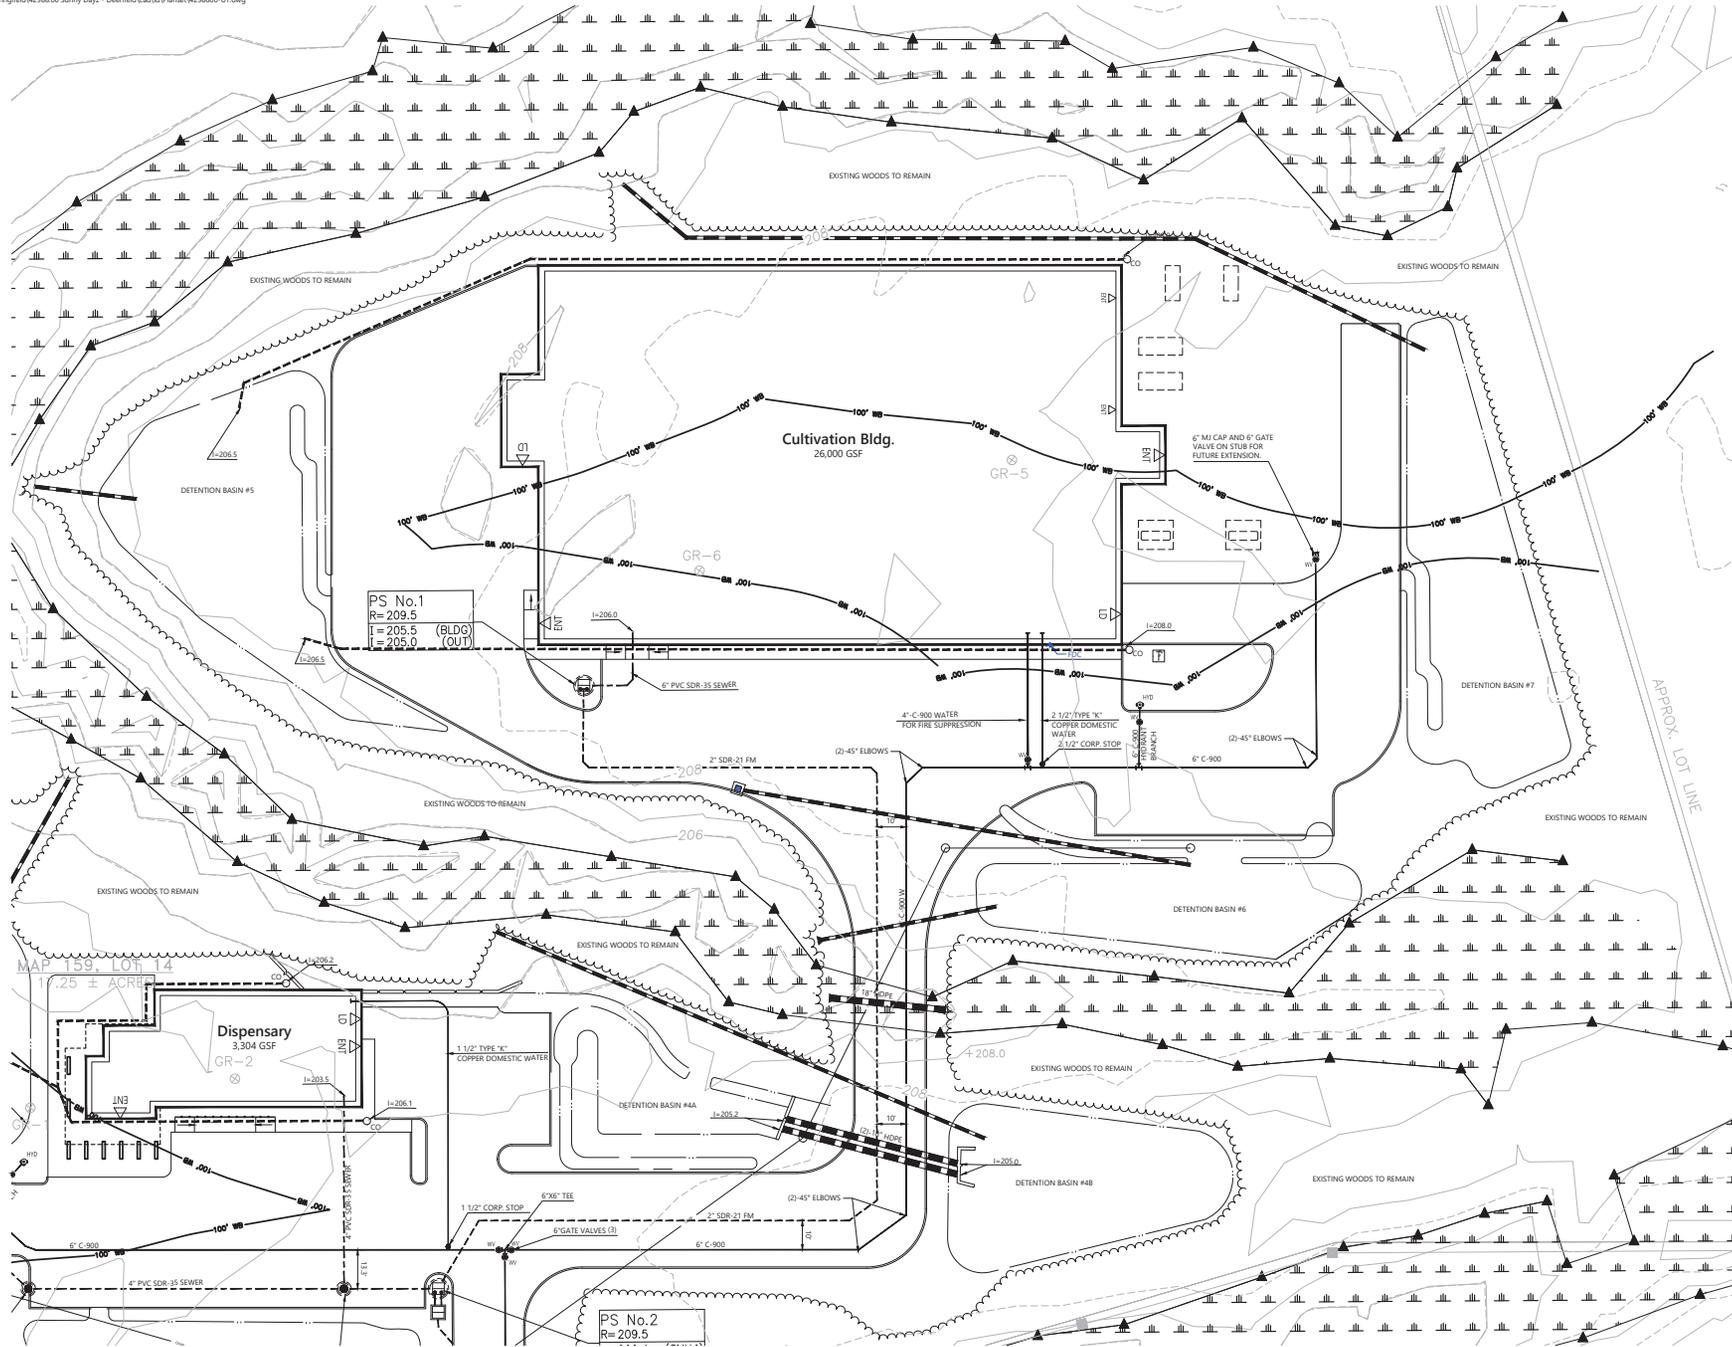


SunnyDayz Cannabis Cultivation Campus
Greenfield Road
Deerfield, MA

No.	Revision	Date	Author

Reviewed by: _____
Checked by: _____
Date: August 19, 2022

Not for Construction
Drawing No. **C4.02**

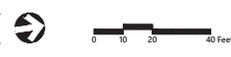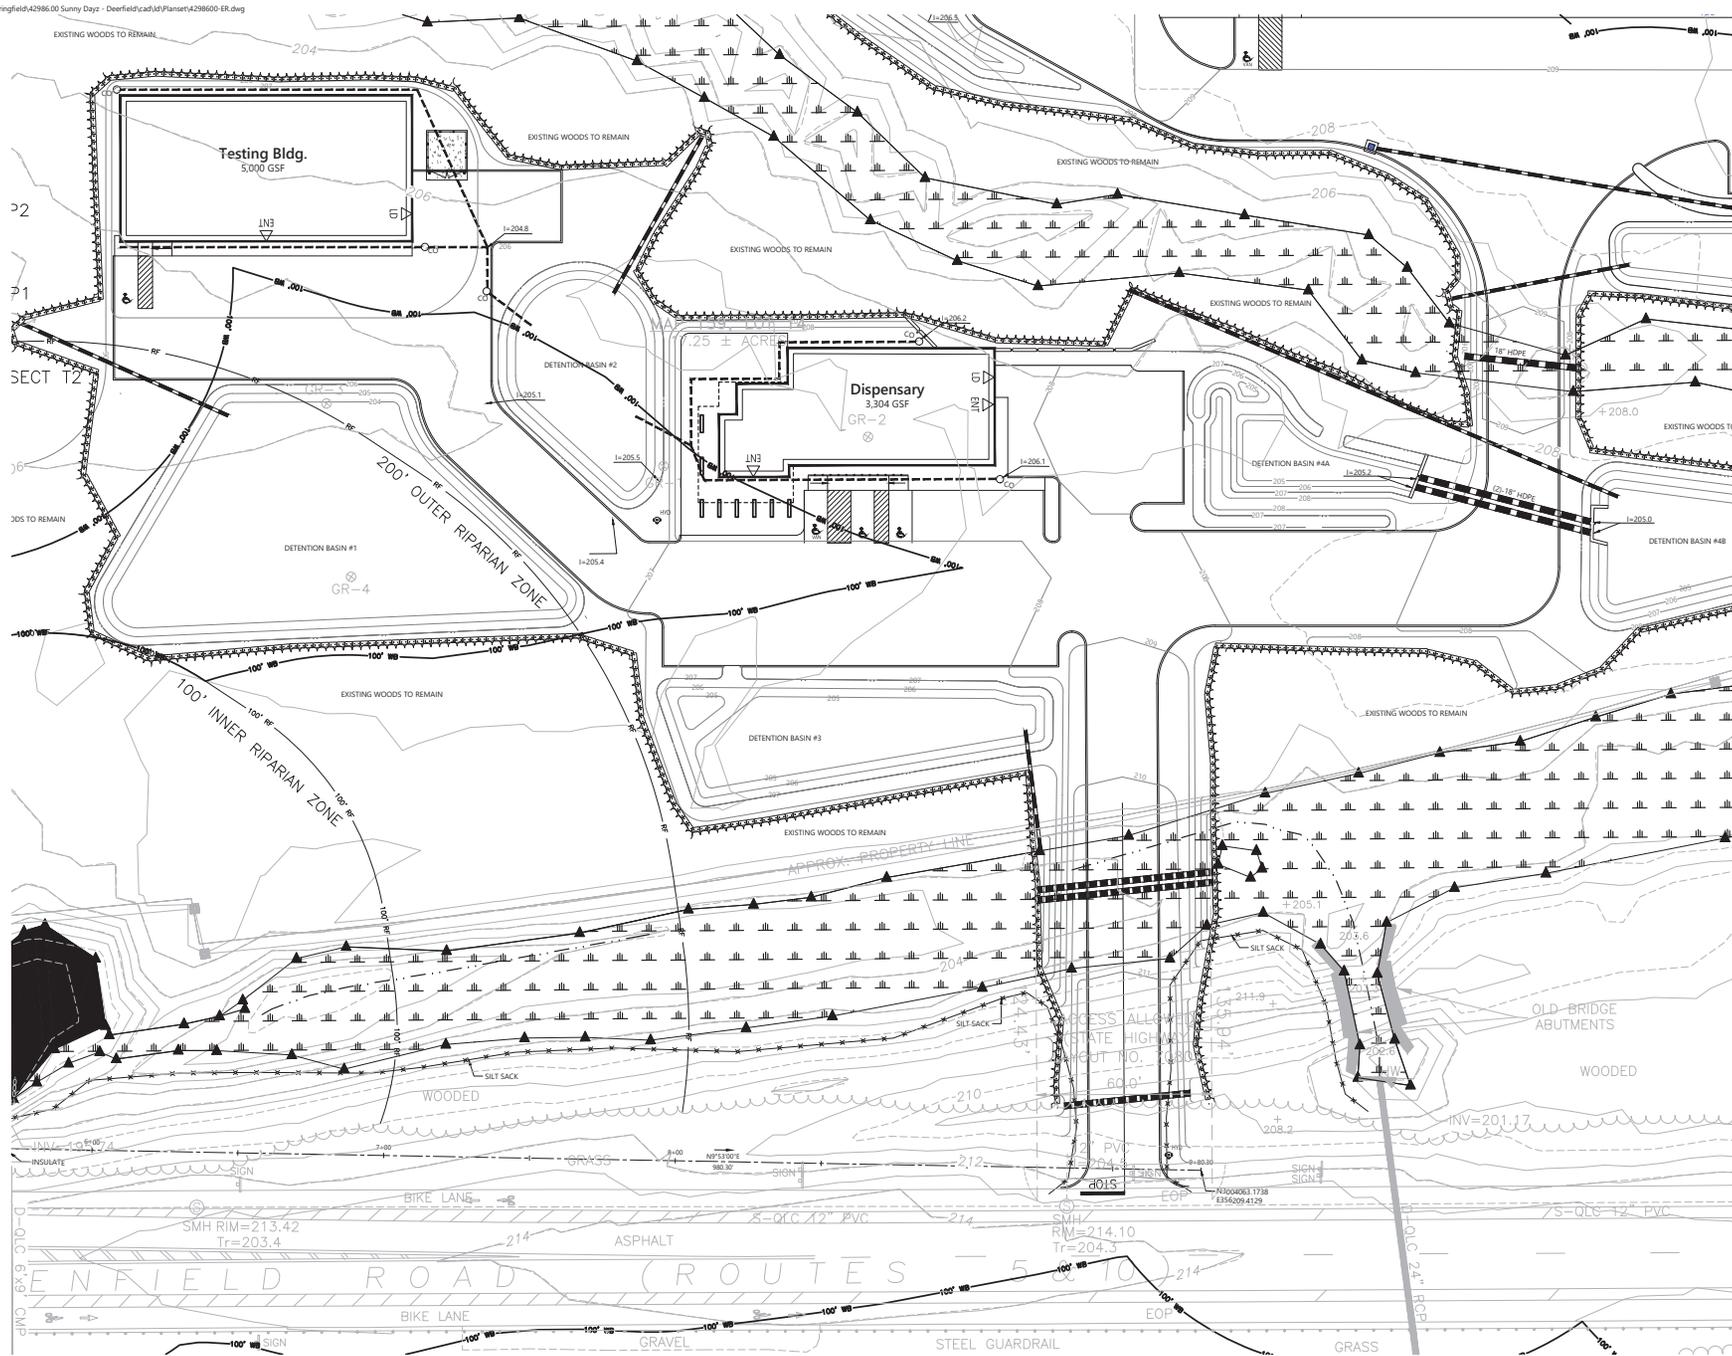



SunnyDayz Cannabis Cultivation Campus
Greenfield Road
Deerfield, MA

NO.	REVISION	DATE	BY	CHECKED

Review August 19, 2022
Not for Construction
Erosion and Sediment Control Plan

Drawing Number
C5.01

Saved Thursday, November 17, 2023 11:40:35 AM by JBR/AM/Procted Thursday, November 17, 2023 11:42:37 AM John Furman

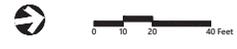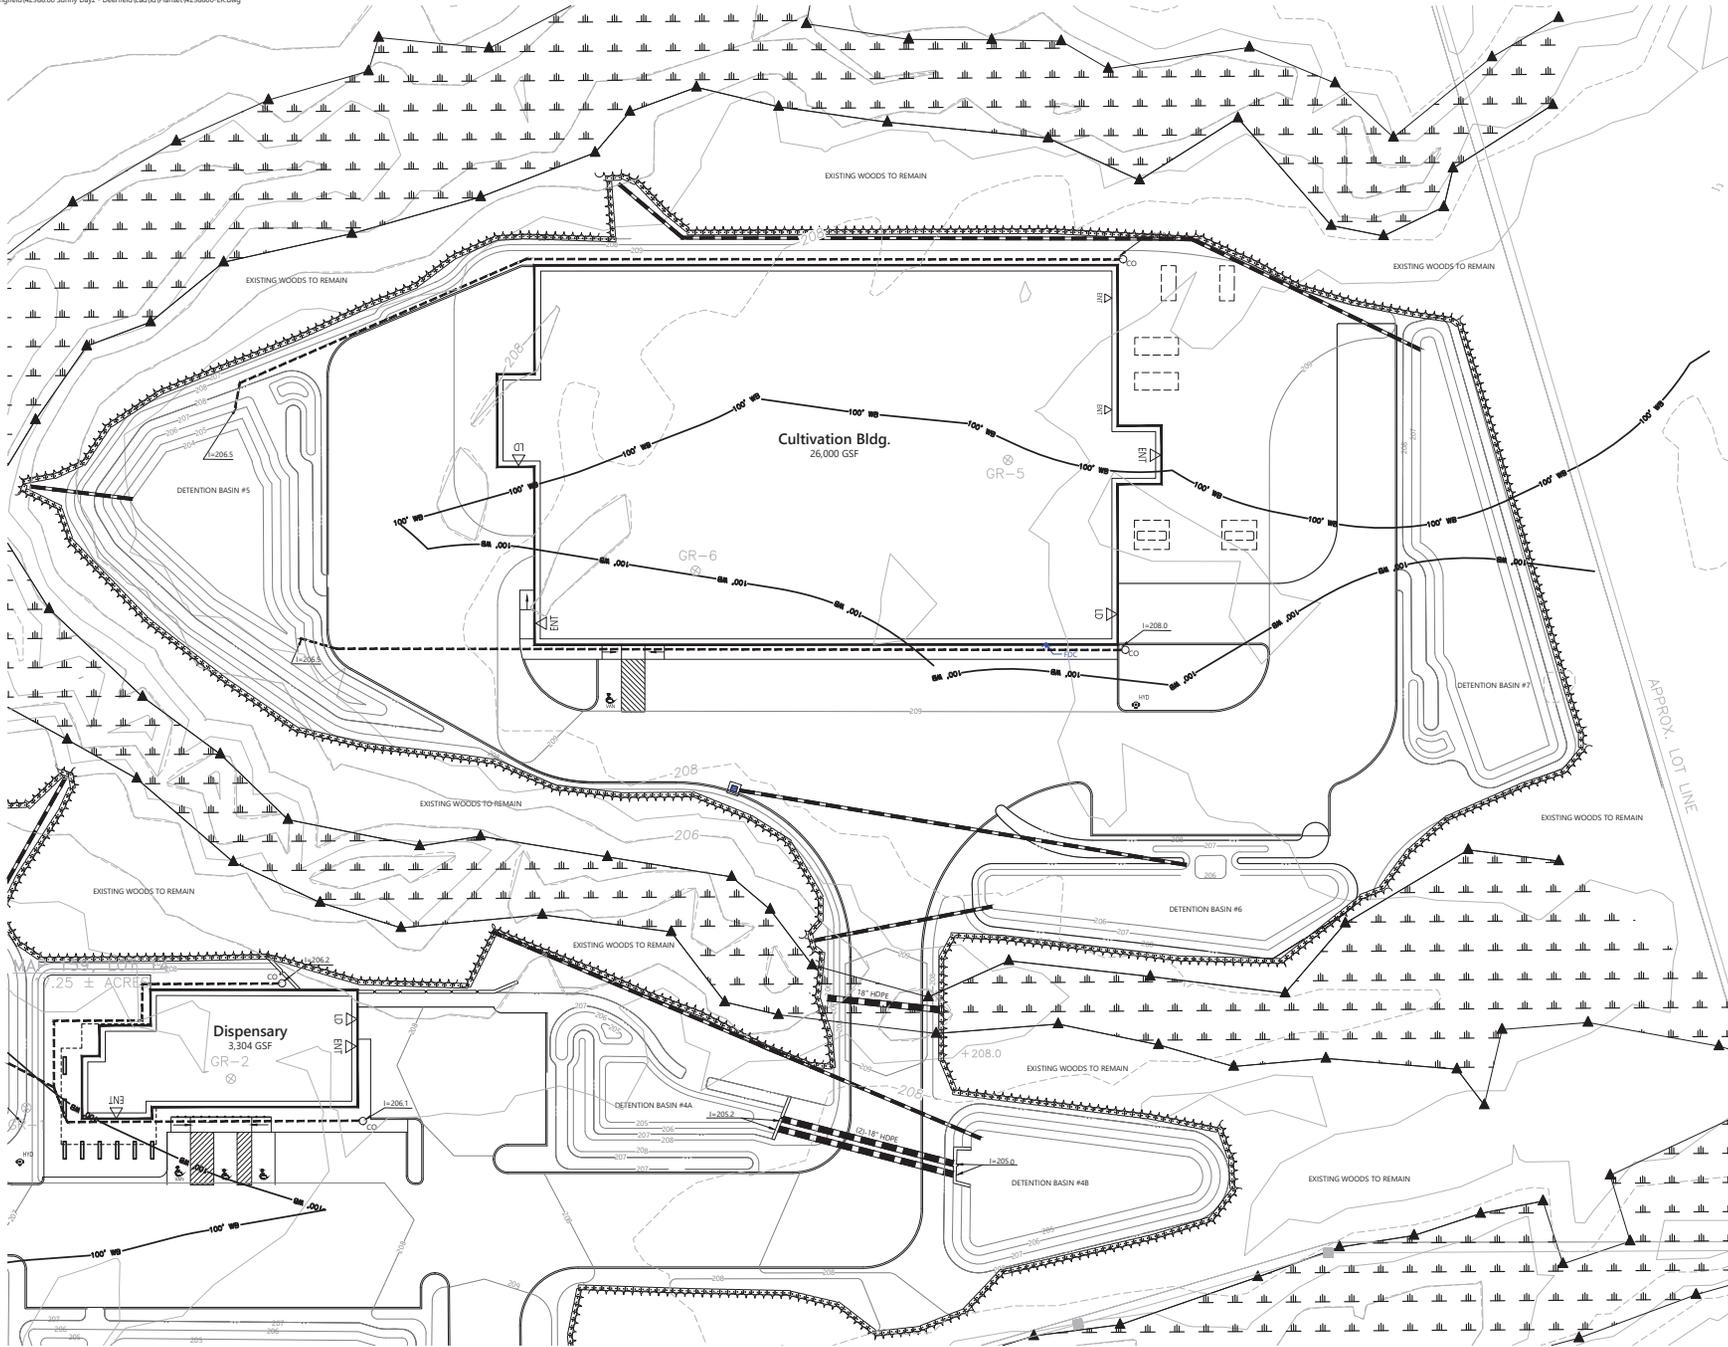


SunnyDayz Cannabis Cultivation Campus
Greenfield Road
Deerfield, MA

No.	Revision	Date	Author


Reviewed by: _____
Checked by: _____
Date: August 19, 2022

Not for Construction
Drawing No. **C5.02**


Erosion and Sediment Control Plan

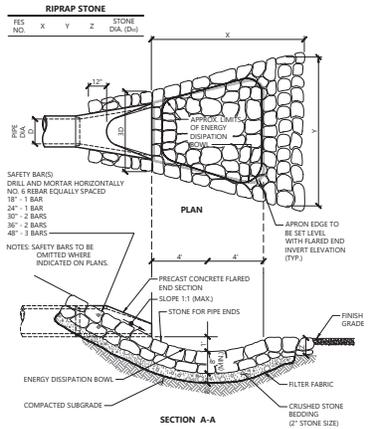


Flared End Section (FES) with Stone Protection 3/19
N.T.S. Source: VHB LD_134

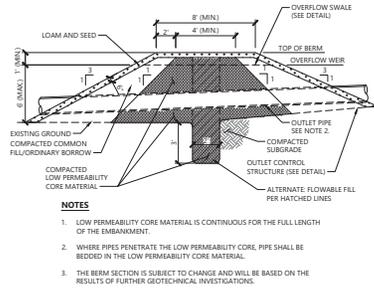


Detention Basin Berm Section 12/20
N.T.S. Source: VHB LD_160

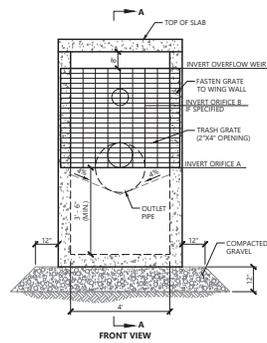


Basin Multi-Stage Outlet Control Structure (OCS) 2/20
N.T.S. Source: VHB LD_1628

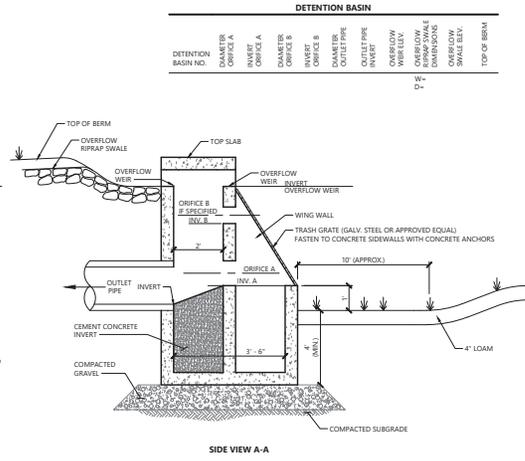


Basin Multi-Stage Outlet Control Structure (OCS) 2/20
N.T.S. Source: VHB LD_1628

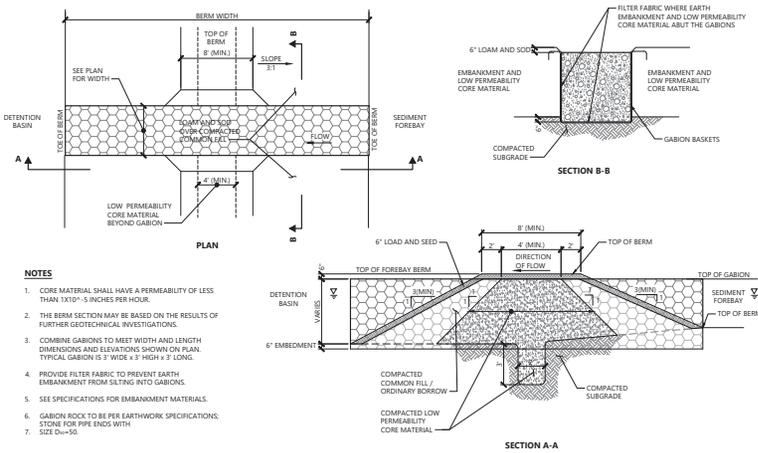

Sediment Forebay Berm 1/16
N.T.S. Source: VHB LD_164

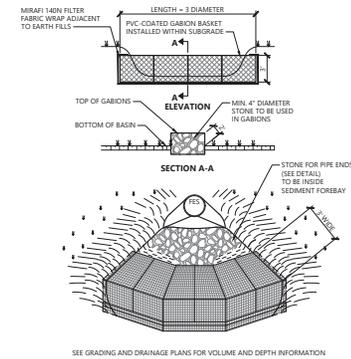

Sediment Forebay with Gabion Baffles 1/16
N.T.S. Source: VHB LD_166

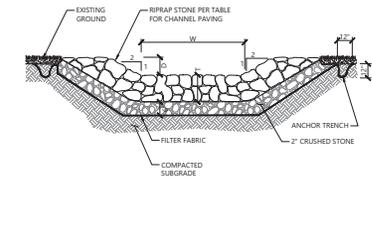

Riprap Channel 1/16
N.T.S. Source: VHB LD_170

TABLE			
CHANNEL DESIGNATION	W	T	STONE DIA. (D=)

SunnyDayz Cannabis Cultivation Campus
Greenfield Road
Deerfield, MA

Reviewed by: _____ Date: _____
Checked by: _____ Date: _____
August 19, 2022









Review

Not for Construction

Details

Drawing Number

C6.00

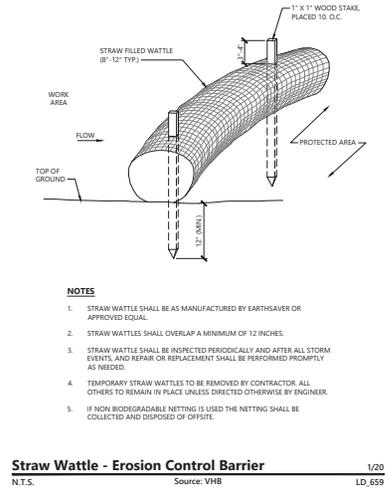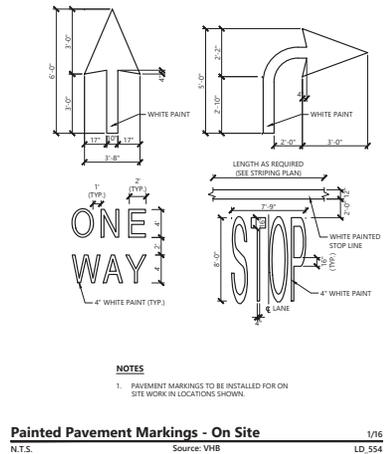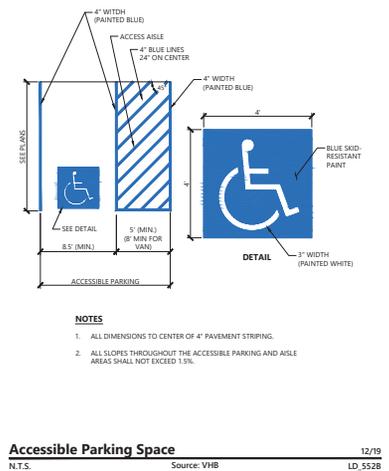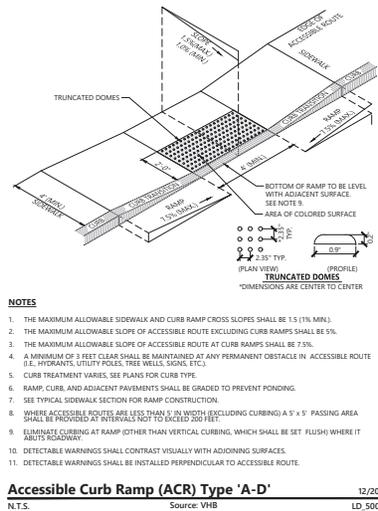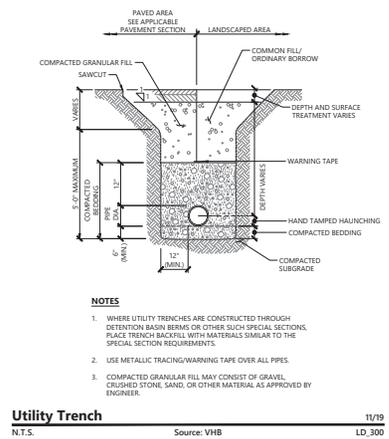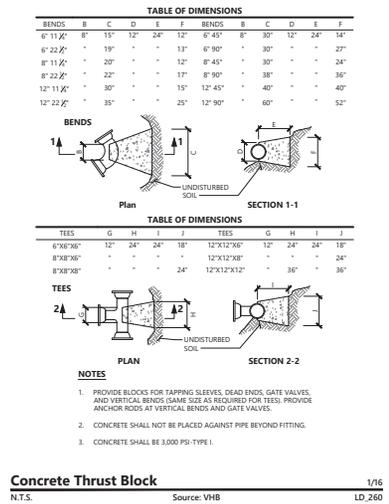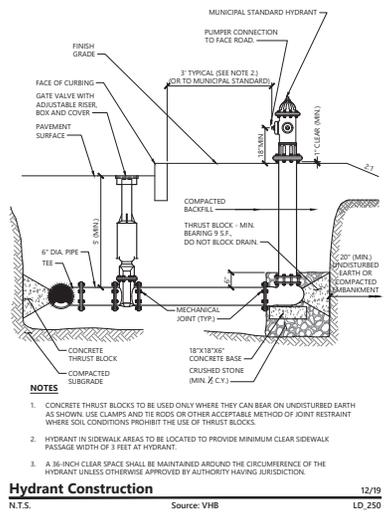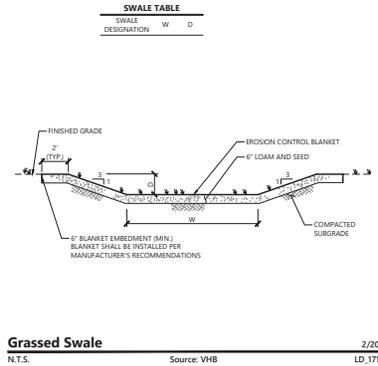

SunnyDayz Cannabis Cultivation Campus
Greenfield Road
Deerfield, MA

Approved by: _____ Date: _____
Checked by: _____ Date: _____

Review August 19, 2022


Not for Construction

Details

Drawing Number

C6.01

TOPOGRAPHIC PLAN OF LAND IN DEERFIELD, MASSACHUSETTS FRANKLIN COUNTY

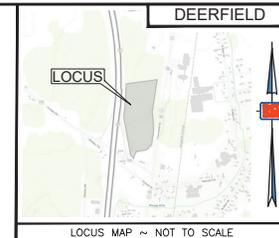

LEGEND:

- AC ASPHALT CURB
 - BANK#3 RIVERFRONT BANK FLAG
 - BVW#4 BORDERING VEGETATED WETLAND FLAG
 - CB CATCH BASIN
 - CMP CORRUGATED METAL PIPE
 - CONC CONCRETE
 - CPAD CONCRETE PAD
 - CSW CONCRETE SIDEWALK
 - DMH DRAIN MANHOLE
 - EHH ELECTRIC HAND HOLE / PULL BOX
 - EOP EDGE OF PAVEMENT
 - CC GRANITE CURB
 - GR-1 APPROXIMATE SOIL BORING LOCATION
 - GW GUY WIRE
 - HW HEADWALL
 - HYD HYDRANT
 - I=23.4 / INV=56.7 INVERT ELEVATION
 - LP LIGHT POLE
 - LS LANDSCAPE AREA
 - MAHW#4 MEAN ANNUAL HIGH WATER FLAG
 - OW OVERHEAD WIRES
 - PEDX PEDESTRIAN CROSSING LIGHT SIGN
 - SMH SEWER MANHOLE
 - RCP REINFORCED CONCRETE PIPE
 - SCR STEEL GUARD RAIL
 - +123.45 SPOT ELEVATION, HARD SURFACE
 - +123.4 SPOT ELEVATION, SOFT SURFACE
 - T3-P3 WETLAND TRANSECT BORING
 - TRANSFORMER
 - UP UTILITY POLE
 - TR TROUGH ELEVATION
 - W/T WITH
 - WG WATER GATE
 - 100' WB 100 FOOT WETLAND BUFFER ZONE
 - RF 200 FOOT RIVER FRONT AREA
- ### SURVEY MONUMENTS
- IP IRON PIPE
 - SBDH STONE BOUND DRILL HOLE
 - SSM STEEL SURVEY MARKER
 - MHB MASSACHUSETTS HIGHWAY BOUND
 - (F) FOUND
 - (FNL) FOUND NOT LOCATED

REFERENCES:


1. FRANKLIN COUNTY REGISTRY OF DEEDS
DEED BOOK 5773, PAGE 65
PLAN BOOK 106, PAGE 82
PLAN BOOK 105, PAGE 67
PLAN BOOK 104, PAGE 21
2. MASSACHUSETTS DEPARTMENT OF TRANSPORTATION
SHLO NO. 3676, DATED DECEMBER 6, 1949
SHLO NO. 7080, DATED JUNE 10, 1992
SHLO NO. 7350, DATED NOVEMBER 17, 2010
SHLO NO. 5394, DATED 1964

UTILITY NOTES:

SEE SHEET 2

UTILITY LEGEND:

SEE SHEET 2

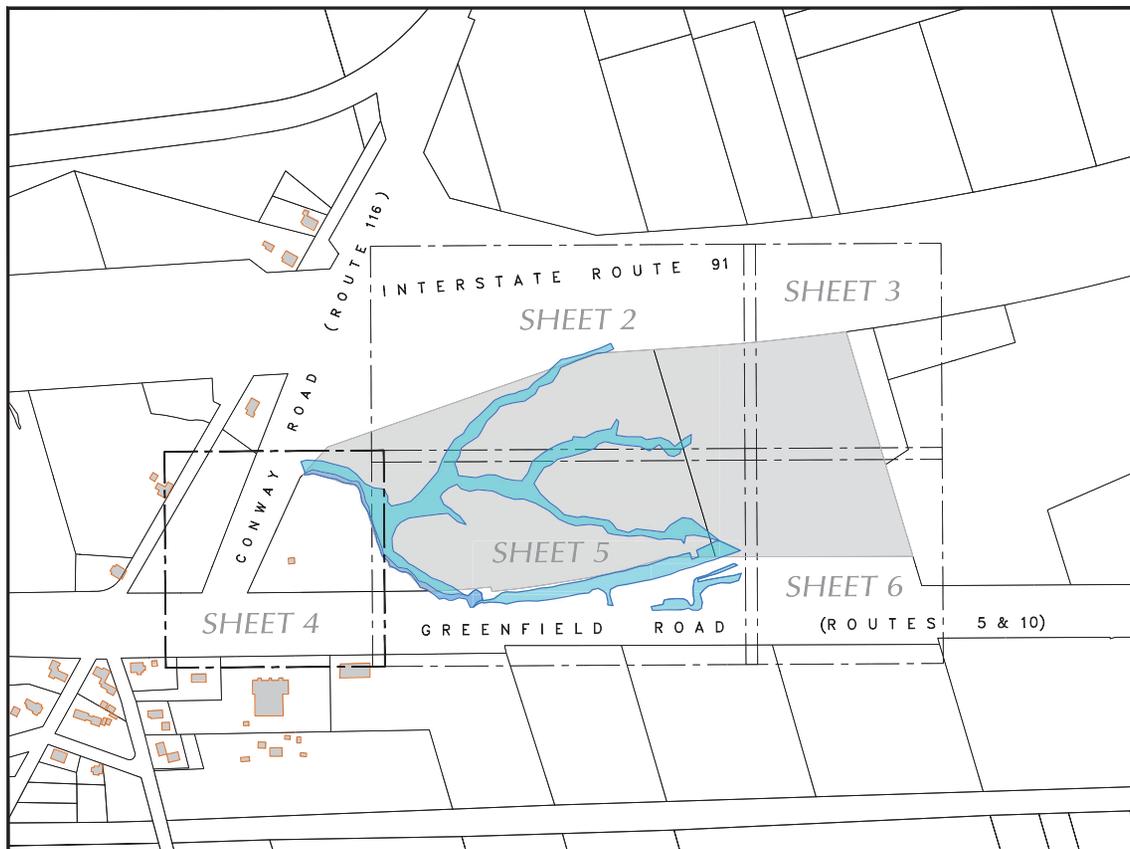

GENERAL NOTES

1. RECORD OWNER IS STATE ROAD DEVELOPMENT LLC. SEE DEED BOOK 5773, PAGE 65.
2. ELEVATIONS REFER TO THE NORTH AMERICAN VERTICAL DATUM OF 1988 (NAVD 88).
3. SEE TOWN ASSESSORS MAP 150, LOT 7 & MAP 159, LOT 14.
4. PARCEL FALLS WITHIN ZONING DISTRICT INDUSTRIAL "I".
5. THE CERTIFICATIONS SHOWN HEREON ARE INTENDED TO MEET REGISTRY OF DEEDS REQUIREMENTS AND ARE NOT A CERTIFICATION TO TITLE OR OWNERSHIP OF THE PROPERTY DEPICTED HEREON. OWNERS OF ADJOINING PROPERTIES ARE ACCORDING TO CURRENT ASSESSORS RECORDS. A BOUNDARY SURVEY OF THE SUBJECT PARCELS WAS NOT PERFORMED AND PROPERTY LINES SHOWN ARE APPROXIMATE ONLY.
6. SEE FRANKLIN REGISTRY OF DEEDS FOR RECORD DOCUMENTS.
7. WETLANDS WERE DELINEATED BY DGT ASSOCIATES, INC. ON OR BETWEEN: APRIL 27, 2022 AND JULY 29, 2022. WETLAND BOUNDARIES ON THE NORTHERLY PARCEL (MAP 150, LOT 7) WERE NOT DELINEATED AT THIS TIME PER REQUEST OF THE CLIENT.
8. TOPOGRAPHIC FEATURES, SITE DETAILS AND SIGNIFICANT IMPROVEMENTS DEPICTED HEREON, WERE OBTAINED FROM A FIELD SURVEY CONDUCTED BY DGT ASSOCIATES ON OR BETWEEN: APRIL 29, 2022 AND AUGUST 1, 2022, AND SUPPLEMENTED WITH LIDAR DATA PROVIDED BY NATIONAL OCEANIC AND ATMOSPHERIC ADMINISTRATION (NOAA) AND WAS DERIVED BY NOAA FROM DATA COLLECTED IN 2015 BY QUANTUM SPATIAL, ATLANTIC, AND PRECISION AERIAL RECONNAISSANCE FOR USGS CONTRACT G16PC0026 TASK ORDER NUMBER: G16PD00281, MAINE AND MASSACHUSETTS 2015 Q1.1 AND Q1.2 LIDAR.
9. THIS TOPOGRAPHIC SURVEY WAS PREPARED TO MEET NATIONAL MAP ACCURACY STANDARDS AT A SCALE OF 1"=40' HORIZONTALLY AND A 2 FOOT CONTOUR INTERVAL VERTICALLY. ANY REPRODUCTIONS OR RESCALING MAY AFFECT THE MAP ACCURACY.
10. THIS PROPERTY CONTAINS NATURAL WATER BOUNDARIES WHICH ARE SUBJECT TO CHANGE DUE TO NATURAL AND ARTIFICIAL CAUSES AND MAY OR MAY NOT REPRESENT THE ACTUAL LOCATION OF THE LIMIT OF TITLE.
11. LOCATION OF UNDERGROUND UTILITIES SHOWN HEREON WERE DETERMINED FROM EXISTING RECORDS AND FROM LOCATION OF ABOVE GROUND UTILITY FEATURES AND CONFORM TO "ASSE QUALITY LEVEL C" PER ASSE DOCUMENT "QA/QC 38-02". LOCATION SHOWN SHALL BE CONSIDERED APPROXIMATE. BEFORE CONSTRUCTION, THE LOCATION OF UNDERGROUND UTILITIES SHALL BE VERIFIED BY THE CONTRACTOR, IN ACCORDANCE WITH CH. 82, SEC. 40 AS AMENDED. ALL UTILITY COMPANIES AND APPLICABLE GOVERNMENT AGENCIES MUST BE CONTACTED. CONTACT "DIG-SAFE" AT 1-888-344-7233.
12. SOIL BORING LOCATIONS PERFORMED BY SEABOARD DRILLING ON OR BETWEEN: MAY 3 AND 4, 2022, OBSERVED BY O'REILLY, TALBOT & OKUN ENGINEERING ASSOCIATES, INC. (OTO).
13. ONLY SELECT DETAIL IS SHOWN.



I HEREBY CERTIFY THAT:

THIS PLAN IS BASED ON AN ON-THE-GROUND SURVEY AND SUPPLEMENTAL TOPOGRAPHIC DATA (SEE NOTE 8) AND PRESENTS THE FACTS AS FOUND AT THE TIME OF THE SURVEY.


A. John Lloyd

PROFESSIONAL LAND SURVEYOR

24-AUG-2022
DATE

RESEARCH:
ECD
FIELD:
DGT-W
SCALE:
1" = 200'
© 2022
DGT ASSOCIATES

TOPOGRAPHIC
PLAN OF LAND
IN
DEERFIELD, MASSACHUSETTS
FRANKLIN COUNTY

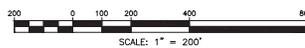

TAX MAP 150, LOT 7 & MAP 159, LOT 14
INTERSTATE ROUTE 91 / STATE ROUTE 5
PREPARED FOR:
SUNNYDAYZ INC.
55 LOCUST STREET
LYNN, MA 01904

CALCULATIONS:
ECD
DRAFTING:
ECD
CHECK:
A.J.L.
PROJ. MANAGER
A. JOHN LLOYD, PLS

PREPARED BY:
DGT Associates
Surveying &
Engineering
Worcester • Framingham • Boston
255 Park Avenue, Worcester, MA 01609
508-762-9470 www.DGTAssociates.com

DATE:
24-AUG-2022
PROJECT NO.:
W-6250.00
CRD FILE:
W-6250.00 Master
SHEET
1 OF 6

W:\W-6250\W-6250_Sunny Dayz\Deerfield MA\W-6250_Master\Org\W-6250_00_Topog.dwg



UTILITY NOTES:

THE PRINCIPAL GUIDELINES FOR UNDERGROUND UTILITY MAPPING ARE THE AMERICAN SOCIETY OF CIVIL ENGINEERS (ASCE) Q1/ASCE 38-02 STANDARD GUIDELINE FOR THE COLLECTION AND DEPICTION OF EXISTING SUBSURFACE UTILITY DATA, 2005.

UTILITY QUALITY LEVEL INFORMATION INDEX (ASCE/Q1 38-02):

QUALITY LEVEL D: "OLD" UTILITY INFORMATION PLOTTED ON THE DRAWING BASED SOLELY ON RECORD INFORMATION, INDIVIDUAL RECOLLECTIONS OR THE EXISTENCE OF UTILITY SERVICE. IT SHALL BE NOTED THAT ALL INFORMATION SHOWN (OTHER THAN AT "TEST HOLE LOCATIONS, SEE "QLA" BELOW), INCLUDE BUT NOT LIMITED TO UTILITY SIZE, CAPACITY, MATERIAL COMPOSITION, CONDITION OR SERVICE STATUS SHALL BE CONSIDERED "OLD" EVEN THOUGH THE UTILITY MAY BE PLOTTED AND LABELED AS "QLC" OR "QLB".

QUALITY LEVEL C: "QLC" UTILITY INFORMATION OBTAINED AS ABOVE FOR QUALITY LEVEL D, PLOTTED TO CORRELATE WITH SURFACE UTILITY FEATURES WHICH HAVE BEEN FIELD VERIFIED, SURVEY LOCATED AND ACCURATELY REDUCED ONTO THE DESIGN/CONSTRUCTION DOCUMENTS. INCLUDED IN THIS CATEGORY ARE UTILITY DEPICTIONS WHICH IN THE PROFESSIONAL OPINION OF THE SUBSURFACE UTILITY ENGINEER REPRESENT THE MOST PROBABLE APPROXIMATE HORIZONTAL LOCATION, TYPE AND/OR EXISTENCE OF A UTILITY.

QUALITY LEVEL B: "QLB" UTILITY INFORMATION DERIVED BY ESTABLISHING THE SURFACE HORIZONTAL LOCATION OF A UTILITY USING ELECTRONIC METHODS. SAID INFORMATION IS SUBSEQUENTLY FIELD LOCATED AND ACCURATELY REDUCED ONTO THE DESIGN/CONSTRUCTION DOCUMENTS.

QUALITY LEVEL A: "QLA" UTILITY INFORMATION WHICH HAS BEEN VISUALLY VERIFIED, SURVEY LOCATED (BOTH HORIZONTALLY AND VERTICALLY) AND ACCURATELY REDUCED ONTO THE DESIGN/CONSTRUCTION DOCUMENTS. THIS IS TYPICALLY SHOWN AS A TEST HOLE OR OTHER DIMENSIONED INFORMATION.

ALL UNDERGROUND UTILITIES SHOWN HEREON ARE QUALITY LEVEL "D" (OLD) PER ASCE STANDARD 38-02 DESIGNATION UNLESS OTHERWISE NOTED. THEY ARE APPROXIMATE ONLY AND WERE COMPILED ACCORDING AND WERE COMPILED ACCORDING TO AVAILABLE RECORDS FROM THE VARIOUS COMPANIES AND PUBLIC AGENCIES. ACTUAL LOCATIONS MUST BE DETERMINED IN THE FIELD. BEFORE DESIGNING, EXCAVATING, BLASTING, INSTALLING, BACKFILLING, GRADING, PAVEMENT RESTORATION, REPAIRING OR OTHER CONSTRUCTION, ALL UTILITY COMPANIES MUST BE NOTIFIED INCLUDING THOSE IN CONTROL OF UTILITIES NOT SHOWN ON THIS PLAN. SEE CHAPTER 370, ACTS OF 1983, MASSACHUSETTS. CALL "DIG-SAFE" AT 1-888-344-7233 OR DIAL 811. DGT SURVEY GROUP ASSUMES NO RESPONSIBILITY FOR DAMAGES INCURRED AS A RESULT OF UTILITIES OMITTED OR INACCURATELY SHOWN. BEFORE FUTURE CONNECTIONS, THE APPROPRIATE UTILITY ENGINEERING DEPARTMENTS MUST BE CONSULTED.

QUALITY LEVEL "C" INFORMATION (QLC)

--- D-QLC	--- DRAIN
--- C-QLC	--- PRODUCT: GAS, OIL, STEAM, PETROLEUM OR GASEOUS MATERIALS
--- S-QLC	--- SEWER
--- W-QLC	--- WATER: LOW PRESSURE, HIGH PRESSURE, FIRE SERVICE


I HEREBY CERTIFY THAT:

THIS PLAN IS BASED ON AN ON-THE-GROUND SURVEY AND SUPPLEMENTAL TOPOGRAPHIC DATA (SEE NOTE 8) AND PRESENTS THE FACTS AS FOUND AT THE TIME OF THE SURVEY.



A. John Lloyd
PROFESSIONAL LAND SURVEYOR

24-AUG-2022
DATE

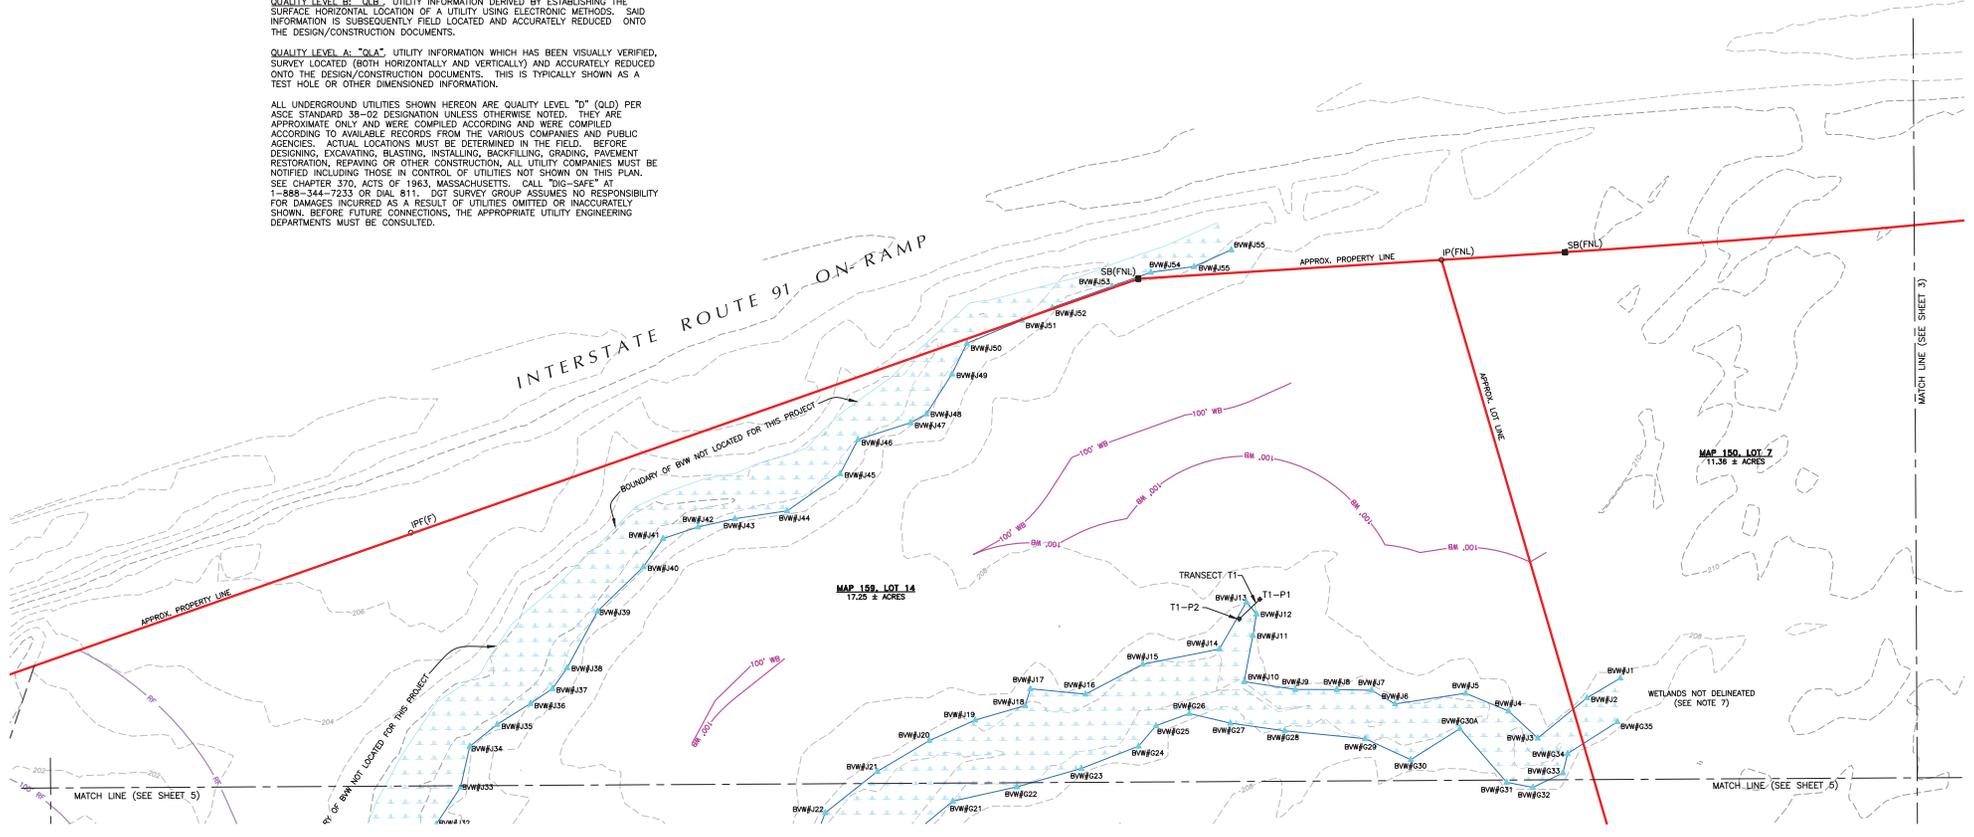



RESEARCH: ECD	<p>TOPOGRAPHIC PLAN OF LAND IN DEERFIELD, MASSACHUSETTS FRANKLIN COUNTY</p>
FIELD: DGT-W	
SCALE: 1" = 40'	
© 2022 DGT ASSOCIATES	

SCALE: 1" = 40'

TAX MAP 150, LOT 7 & MAP 159, LOT 14 INTERSTATE ROUTE 91 / STATE ROUTE 5	CALCULATIONS: ECD
PREPARED FOR: SUNNYDAYZ INC. 55 LOCUST STREET LYNN, MA 01904	DRAFTING: ECD
	CHECK: A.J.L.
	PROJ. MANAGER A. JOHN LLOYD, PLS

<p>DGT Associates Surveying & Engineering Worcester • Framingham • Boston</p> <p>255 Park Avenue, Worcester, MA 01609 508-762-9470 www.DGTAssociates.com</p>	<p>DATE: 24-AUG-2022</p> <p>PROJECT NO.: W-6250.00</p> <p>CRD FILE: W-6250.00 Master</p> <p>SHEET 2 OF 6</p>
---	--

W:\W-6250\W-6250_Sunny Dayz\Deerfield MA\W-6250_Master(Dwg)\W-6250_00_Topodwg

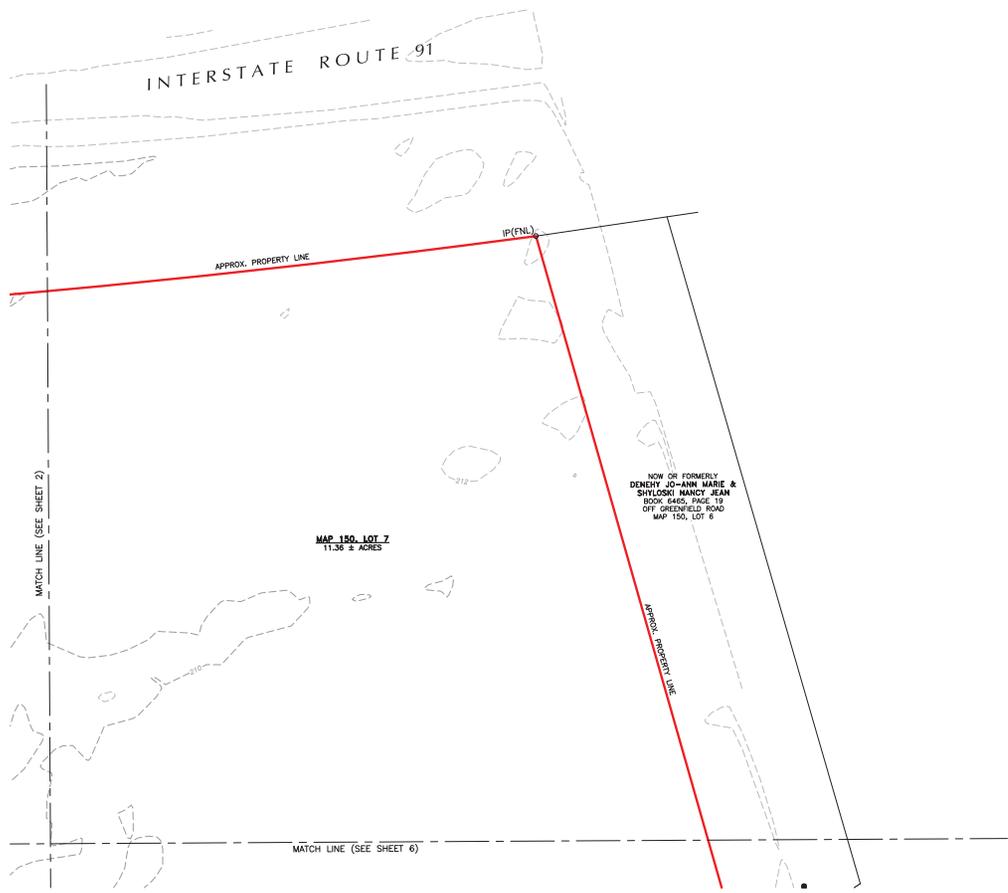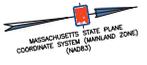

I HEREBY CERTIFY THAT:
THIS PLAN IS BASED ON AN ON-THE-GROUND SURVEY AND
SUPPLEMENTAL TOPOGRAPHIC DATA (SEE NOTE B) AND PRESENTS
THE FACTS AS FOUND AT THE TIME OF THE SURVEY.



A. John Lloyd
PROFESSIONAL LAND SURVEYOR

24-AUG-2022
DATE

RESEARCH: ECD	<p>TOPOGRAPHIC PLAN OF LAND IN DEERFIELD, MASSACHUSETTS FRANKLIN COUNTY</p>
FIELD: DGT-W	
SCALE: 1" = 40'	
© 2022 DGT ASSOCIATES	






SCALE: 1" = 40'

TAX MAP 150, LOT 7 & MAP 159, LOT 14 INTERSTATE ROUTE 91 / STATE ROUTE 5	CALCULATIONS: ECD	PREPARED BY:
PREPARED FOR:	DRAFTING: ECD	<p>SUNNYDAYZ INC. 55 LOCUST STREET LYNN, MA 01904</p>
	CHECK: A.JL	
	PROJ. MANAGER A. JOHN LLOYD, PLS	

 <p>DGT Associates Surveying & Engineering Worcester • Framingham • Boston</p> <p>255 Park Avenue, Worcester, MA 01609 508-762-9470 www.DGTassociates.com</p>	<p>DATE: 24-AUG-2022</p> <p>PROJECT NO.: W-6250.00</p> <p>CRD FILE: W-6250.00 Master</p> <p>SHEET 3 OF 6</p>
---	--

W:\W-6250\W-6250_Sunny_Dayz_Deerfield_MA\W-6250_Master(Dwg)\W-6250_00_Topog.dwg

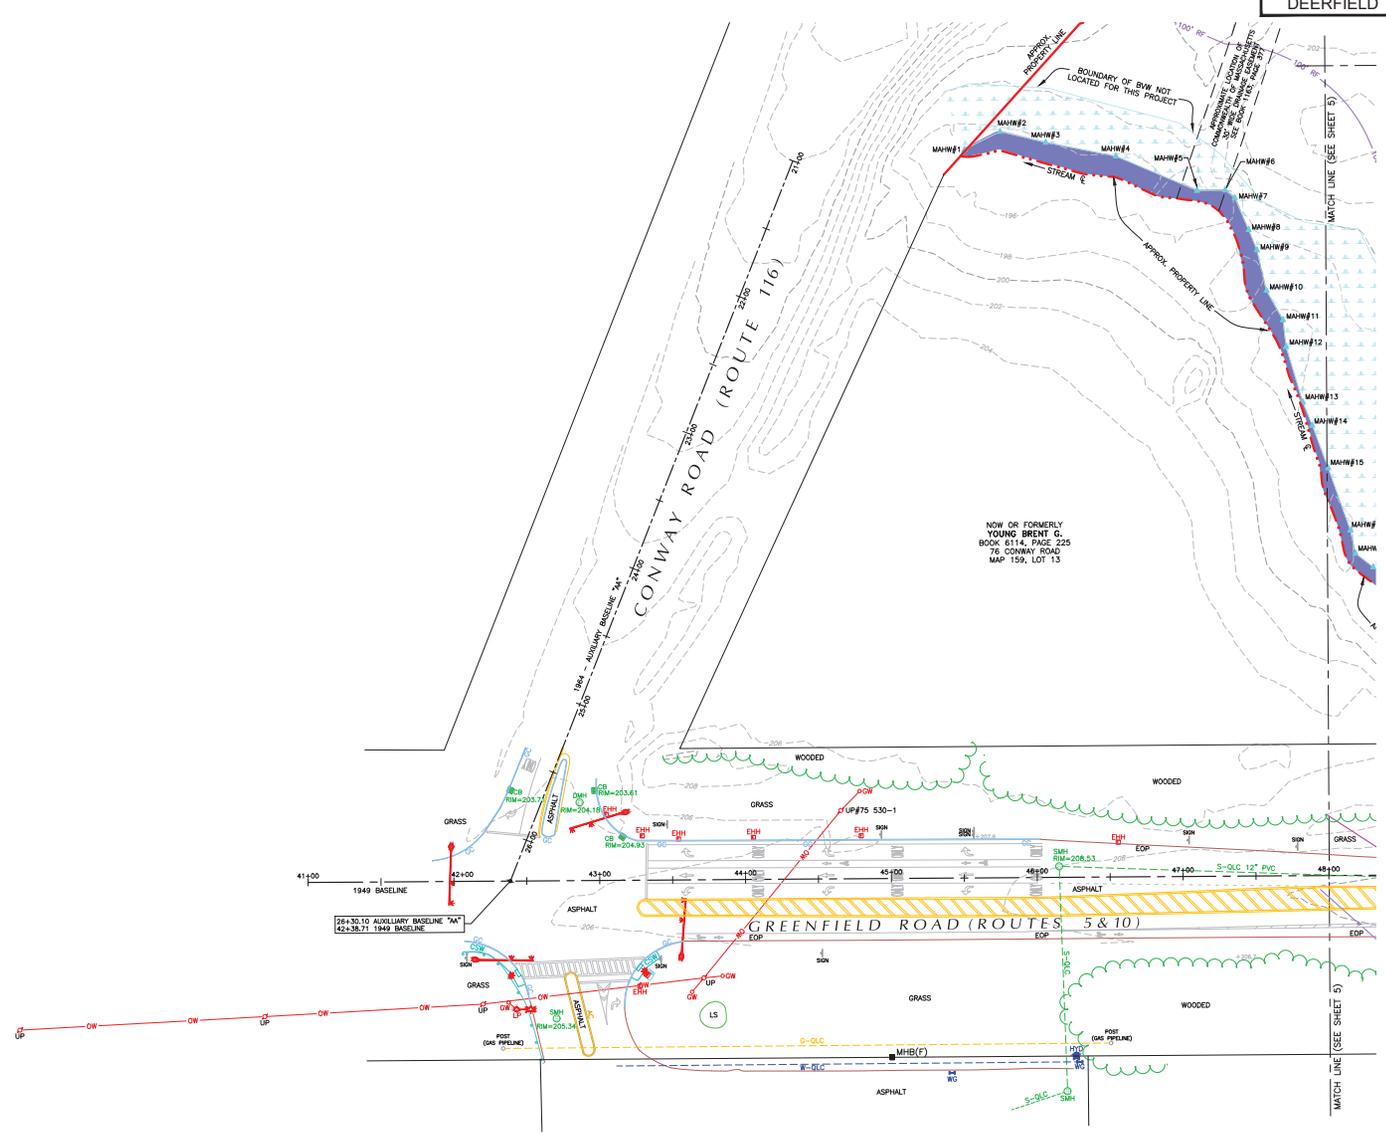

I HEREBY CERTIFY THAT:

THIS PLAN IS BASED ON AN ON-THE-GROUND SURVEY AND SUPPLEMENTAL TOPOGRAPHIC DATA (SEE NOTE B) AND PRESENTS THE FACTS AS FOUND AT THE TIME OF THE SURVEY.



A. John Lloyd
PROFESSIONAL LAND SURVEYOR

24-AUG-2022
DATE

RESEARCH:
ECD
FIELD:
DGT-W
SCALE:
1" = 40'
© 2022
DGT ASSOCIATES

TOPOGRAPHIC
PLAN OF LAND
IN
DEERFIELD, MASSACHUSETTS
FRANKLIN COUNTY



TAX MAP 150, LOT 7 & MAP 159, LOT 14
INTERSTATE ROUTE 91 / STATE ROUTE 5

PREPARED FOR:
SUNNYDAYZ INC.
55 LOCUST STREET
LYNN, MA 01904


CALCULATIONS:
ECD
DRAFTING:
ECD
CHECK:
A.J.L.
PROJ. MANAGER
A. JOHN LLOYD, PLS

PREPARED BY:

DGT Associates
Surveying &
Engineering
Worcester • Framingham • Boston
255 Park Avenue, Worcester, MA 01609
508-762-9470 www.DGTassociates.com

DATE:
24-AUG-2022
PROJECT NO.:
W-6250.00
CRD FILE:
W-6250.00 Master
SHEET
4 OF 6

W:\W-6250\W-6250 Sunny Dayz Deerfield MA\W-6250 Master(Dwg)\W-6250_00 Topo.dwg


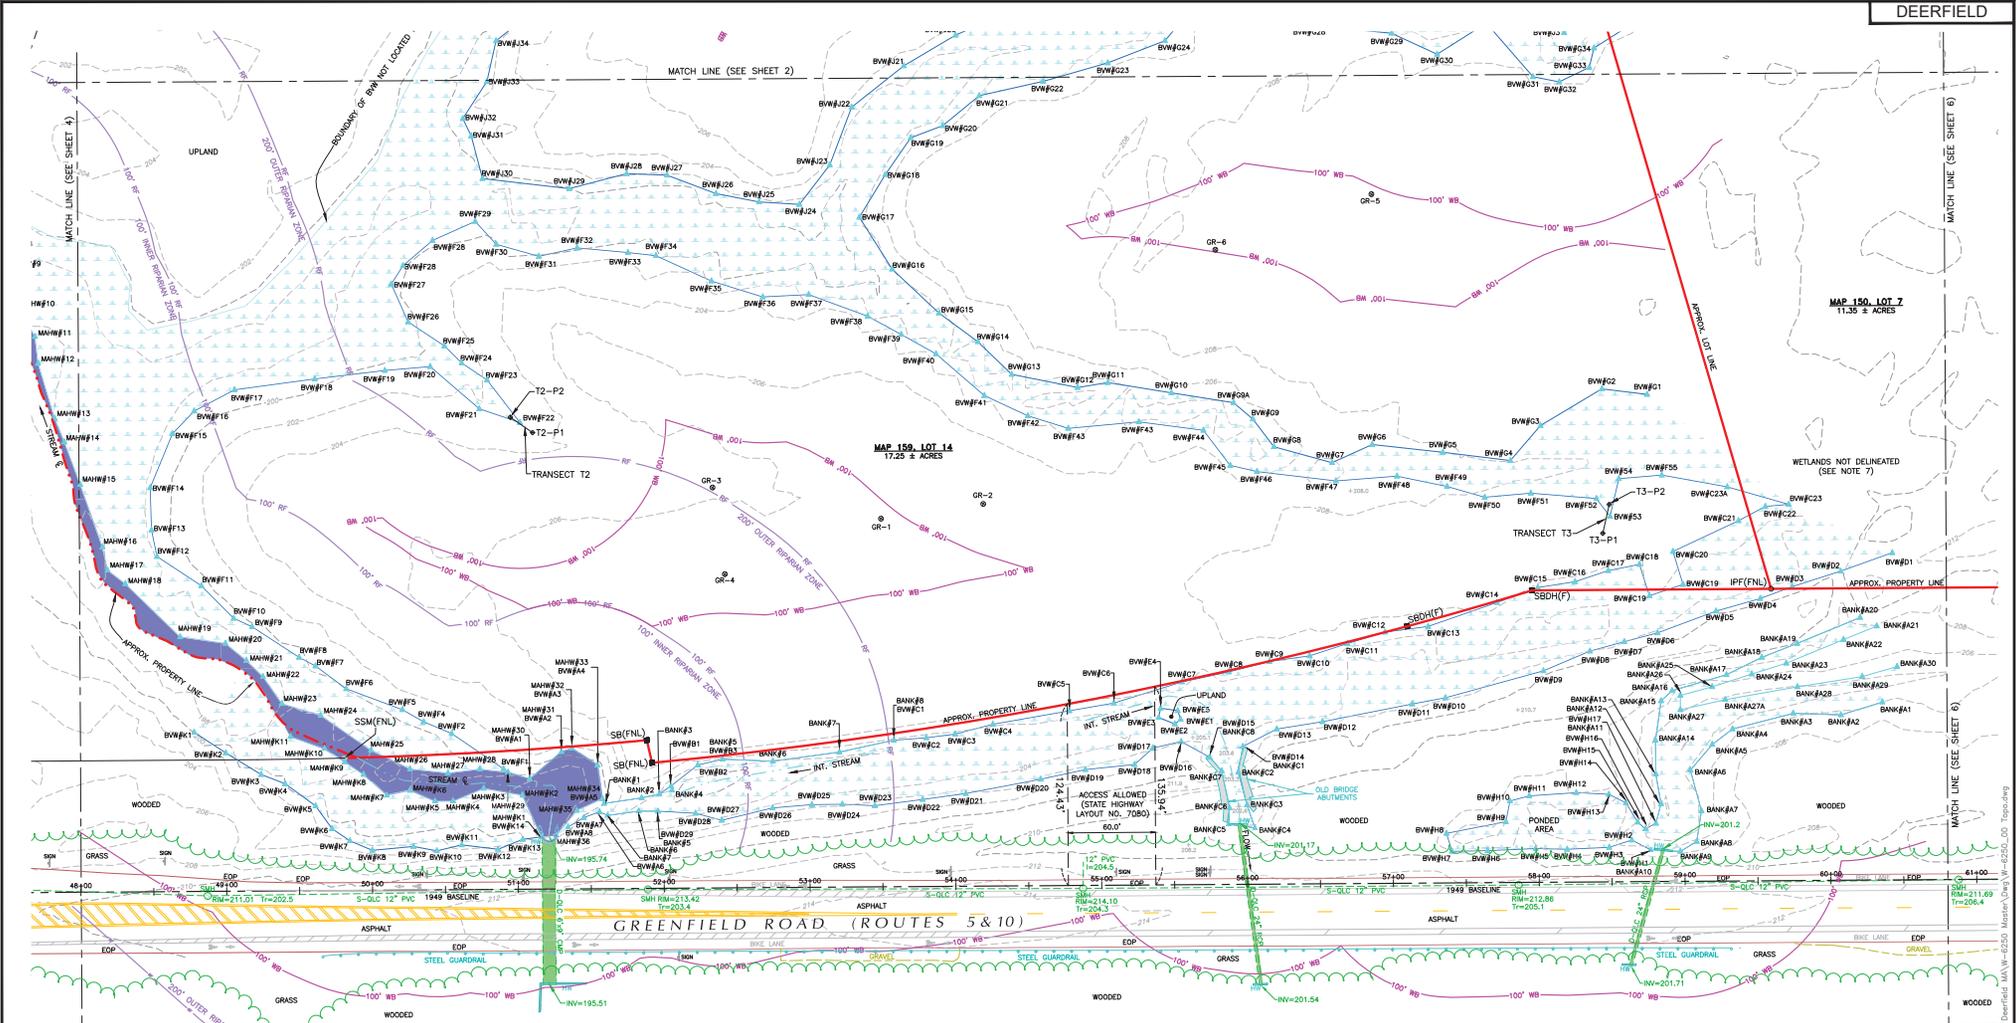


I HEREBY CERTIFY THAT:
 THIS PLAN IS BASED ON AN ON-THE-GROUND SURVEY AND SUPPLEMENTAL TOPOGRAPHIC DATA (SEE NOTE 8) AND PRESENTS THE FACTS AS FOUND AT THE TIME OF THE SURVEY.

A. John Lloyd
 PROFESSIONAL LAND SURVEYOR
 24-AUG-2022
 DATE

RESEARCH:	ECD
FIELD:	DGT-W
SCALE:	1" = 40'
© 2022	DGT ASSOCIATES

TOPOGRAPHIC PLAN OF LAND
 IN
DEERFIELD, MASSACHUSETTS
 FRANKLIN COUNTY

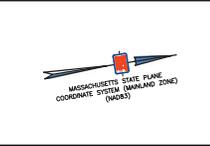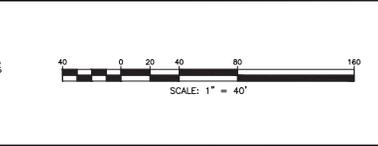

TAX MAP 150, LOT 7 & MAP 159, LOT 14
 INTERSTATE ROUTE 91 / STATE ROUTE 5


PREPARED FOR:
 SUNNYDAYZ INC.
 55 LOCUST STREET
 LYNN, MA 01904

CALCULATIONS:	ECD
DRAFTING:	ECD
CHECK:	A.J.L.
PROJ. MANAGER	A. JOHN LLOYD, PLS

PREPARED BY:
DGT Associates
 Surveying & Engineering
 Worcester • Framingham • Boston
 255 Park Avenue, Worcester, MA 01609
 508-762-9470 www.DGTassociates.com

DATE:	24-AUG-2022
PROJECT NO.:	W-6250.00
CRD FILE:	W-6250.00 Master
SHEET	5 OF 6

W:\W-6250\W-6250_Sunny Dayz_Deerfield_MA\W-6250_Master.dwg W-6250_00_Topog.dwg

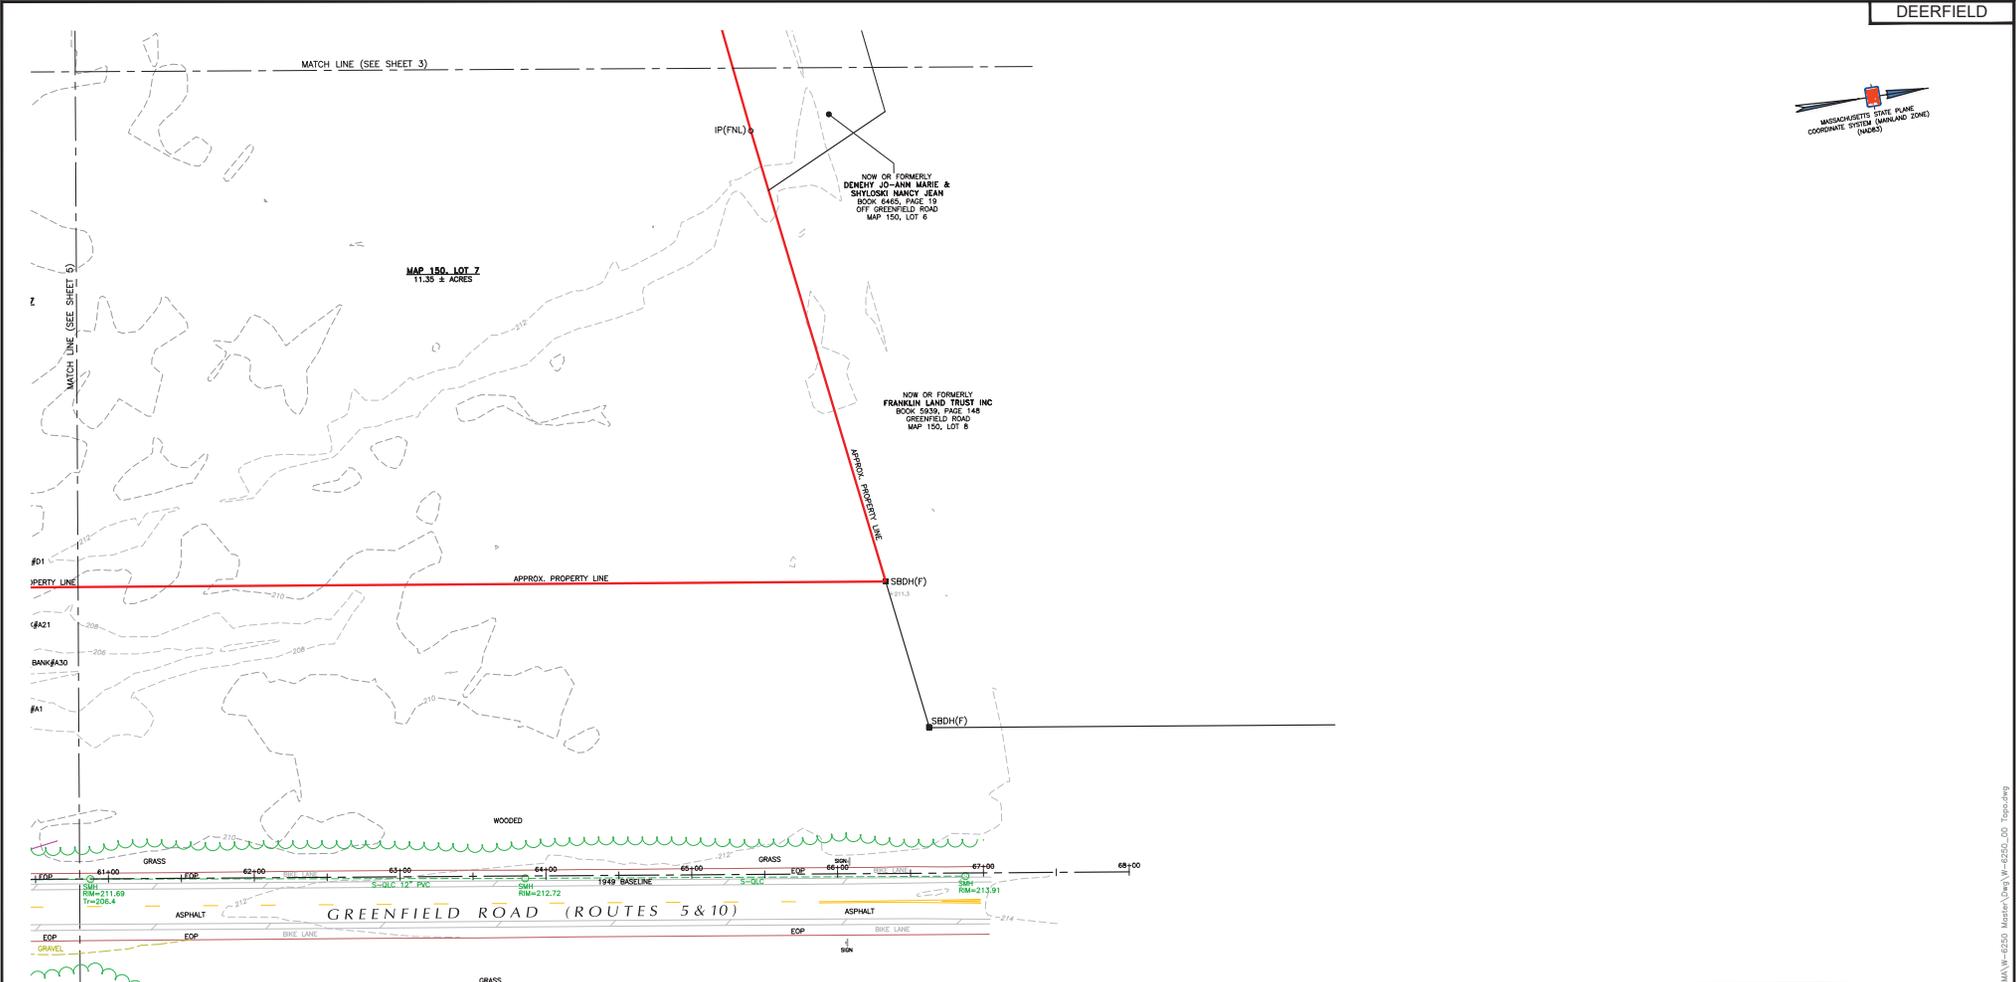

I HEREBY CERTIFY THAT:
 THIS PLAN IS BASED ON AN ON-THE-GROUND SURVEY AND
 SUPPLEMENTAL TOPOGRAPHIC DATA (SEE NOTE B) AND PRESENTS
 THE FACTS AS FOUND AT THE TIME OF THE SURVEY.



A. John Lloyd
 PROFESSIONAL LAND SURVEYOR

24-AUG-2022
 DATE

RESEARCH:
 ECD
 FIELD:
 DGT-W
 SCALE:
 1" = 40'
 © 2022
 DGT ASSOCIATES

TOPOGRAPHIC
 PLAN OF LAND
 IN
 DEERFIELD, MASSACHUSETTS
 FRANKLIN COUNTY



TAX MAP 150, LOT 7 & MAP 159, LOT 14
 INTERSTATE ROUTE 91 / STATE ROUTE 5

PREPARED FOR:
 SUNNYDAYZ INC.
 55 LOCUST STREET
 LYNN, MA 01904

CALCULATIONS:
 ECD
 DRAFTING:
 ECD
 CHECK:
 A.J.L.
 PROJ. MANAGER
 A. JOHN LLOYD, PLS

PREPARED BY:

DGT Associates
 Surveying &
 Engineering
 Worcester • Framingham • Boston
 255 Park Avenue, Worcester, MA 01609
 508-762-9470 www.DGTassociates.com

DATE:
 24-AUG-2022
 PROJECT NO.:
 W-6250.00
 CRD FILE:
 W-6250.00 Master
 SHEET
 6 OF 6

W:\W-6250\W-6250_Sunny_Dayz_Deerfield_MA\W-6250_00_Topog.dwg