

**Proposed Dining Hall
FOR
Eaglebrook School**

LOCATED AT
271 Pine Nook Rd.
Deerfield, MA 01342

ISSUE NO.	DATE	DESCRIPTION
	06/02/22	DD PROGRESS SET
	08/04/22	DD PROGRESS SET
	08/08/22	DD PROGRESS SET
	08/09/22	DD PROGRESS SET
	10/28/22	DD PROGRESS SET
	02/27/23	DD PROGRESS SET

**PROGRESS SET
NOT FOR CONSTRUCTION**


PROJECT NUMBER
22008

SCALE
SEE PLAN

DRAWING NAME
DINING HALL AREA PLAN
(AERIAL)

DRAWING NUMBER

EX-1

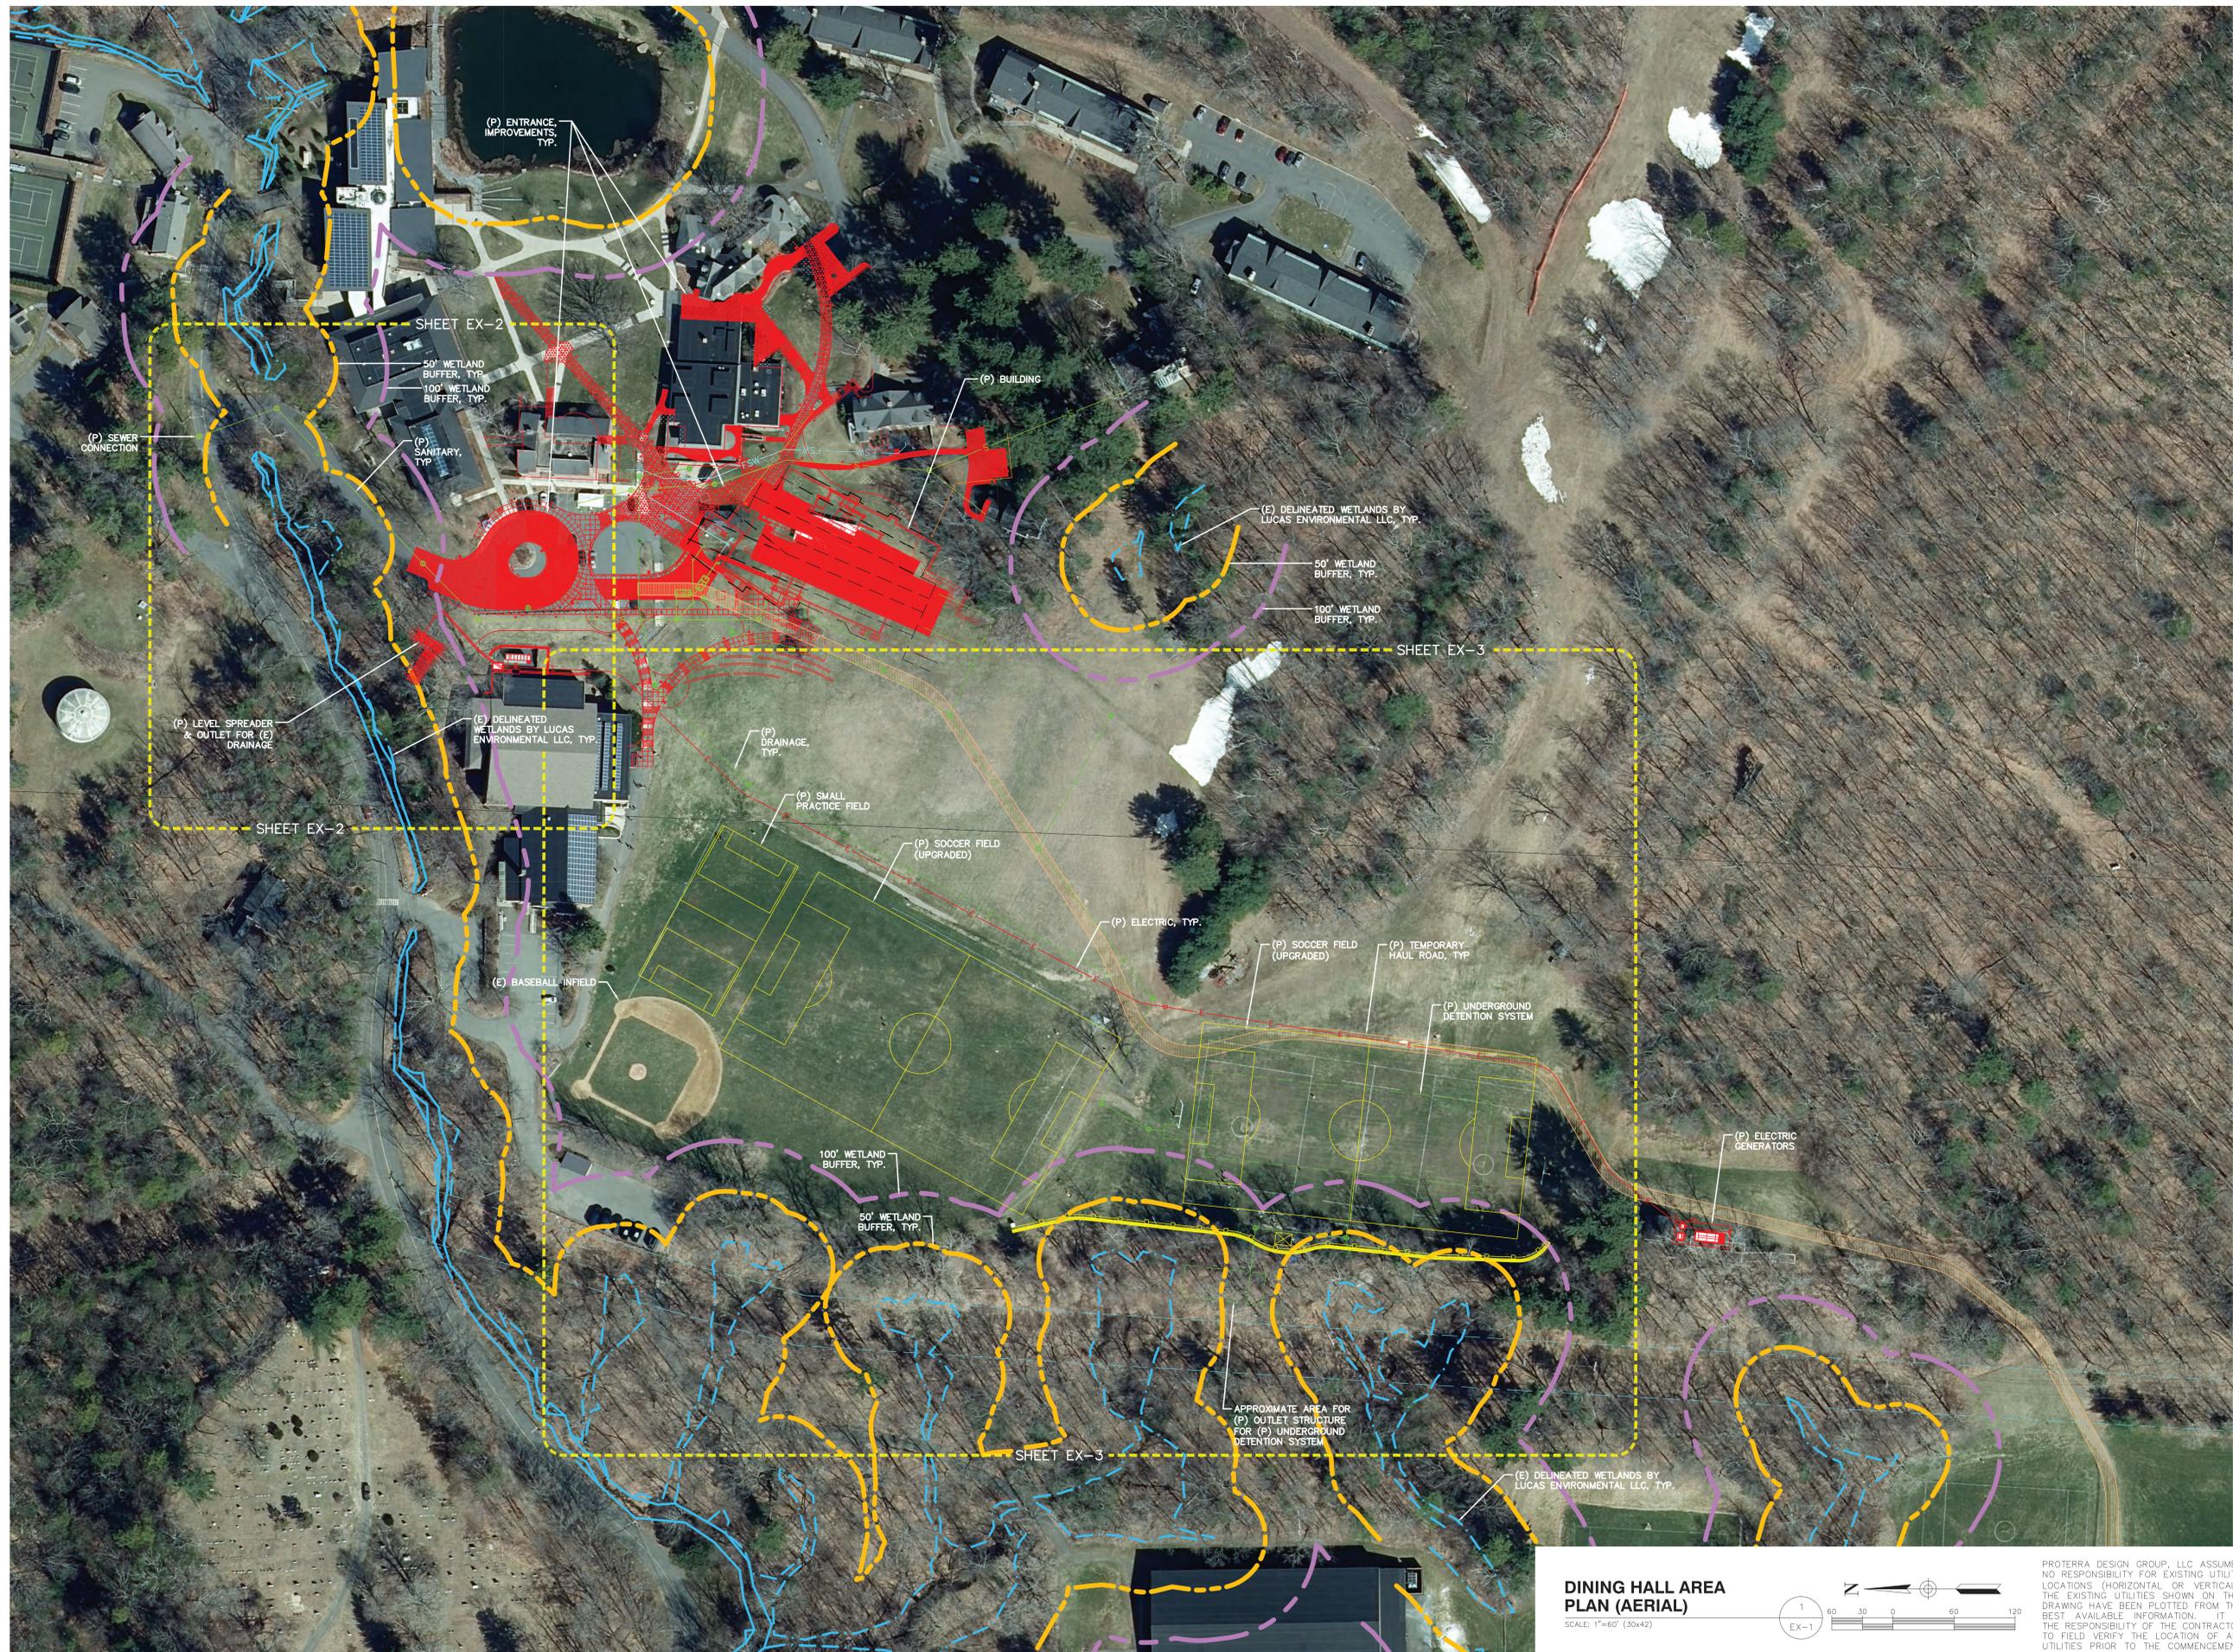

**DINING HALL AREA
PLAN (AERIAL)**

SCALE: 1"=60' (30x42)




PROTERRA DESIGN GROUP, LLC ASSUMES NO RESPONSIBILITY FOR EXISTING UTILITY LOCATIONS (HORIZONTAL OR VERTICAL). THE EXISTING UTILITIES SHOWN ON THIS DRAWING HAVE BEEN PLOTTED FROM THE BEST AVAILABLE INFORMATION. IT IS THE RESPONSIBILITY OF THE CONTRACTOR TO FIELD VERIFY THE LOCATION OF ALL UTILITIES PRIOR TO THE COMMENCEMENT OF ANY CONSTRUCTION.


ISSUE

NO.	DATE	DESCRIPTION
06/30/22	DD	PROGRESS SET
08/04/22	DD	PROGRESS SET
08/08/22	DD	PROGRESS SET
09/09/22	DD	PROGRESS SET
10/28/22	DD	PROGRESS SET
02/27/23	DD	PROGRESS SET

PROGRESS SET
NOT FOR CONSTRUCTION

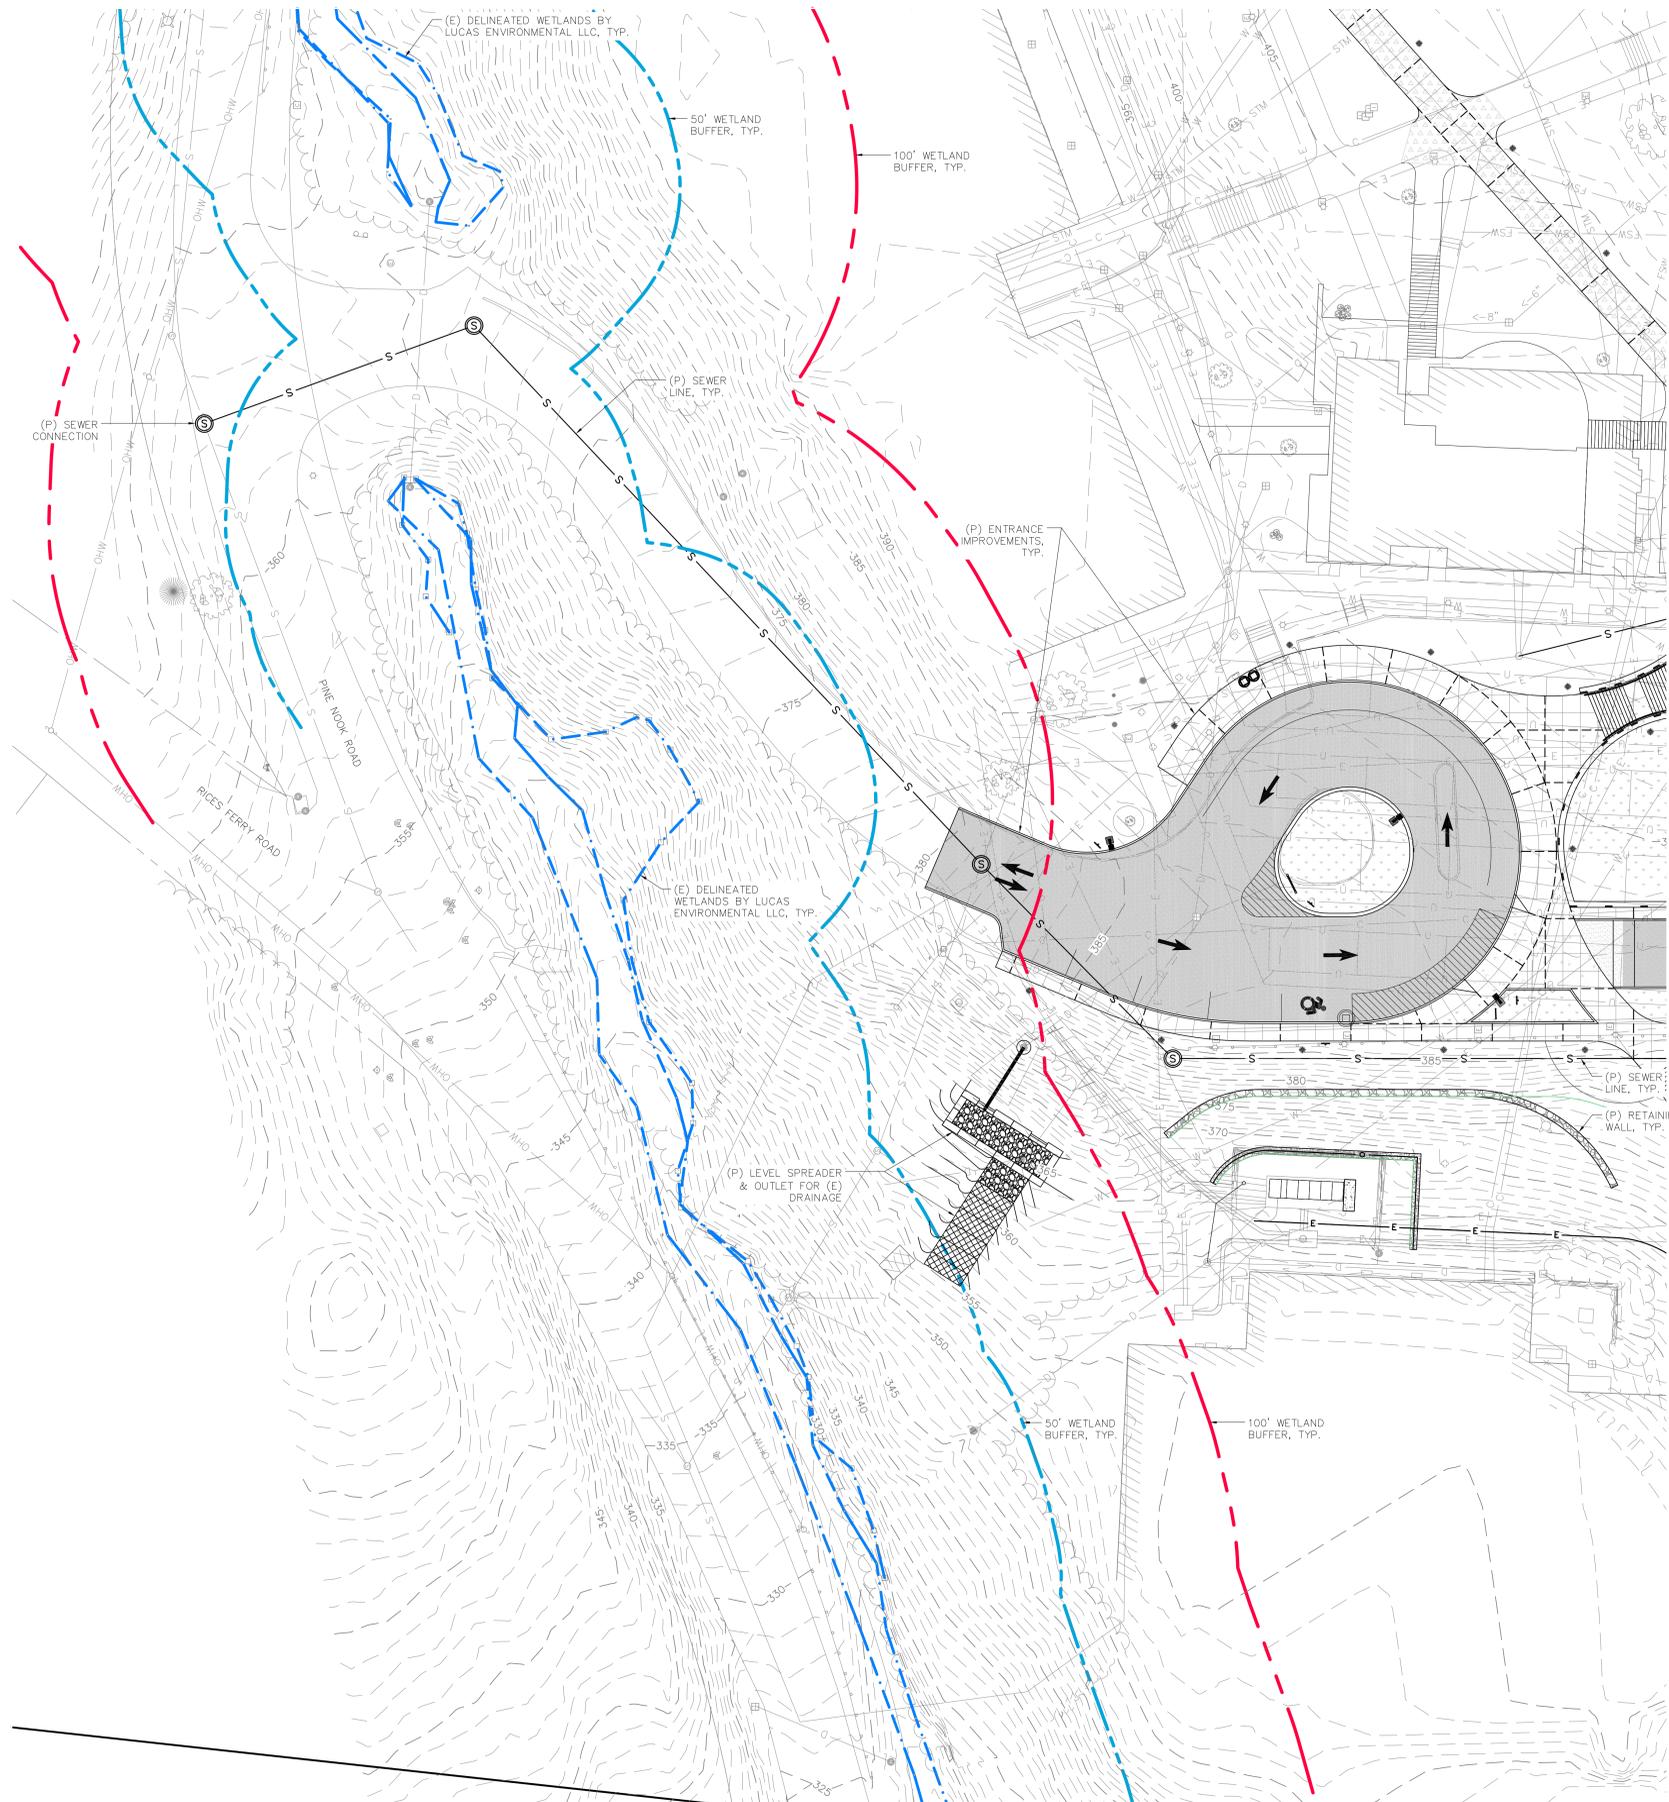

DINING HALL
AREA PLAN
SCALE: 1"=20' (30x42)

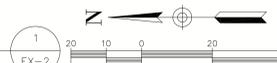

PROTERRA DESIGN GROUP, LLC ASSUMES NO RESPONSIBILITY FOR EXISTING UTILITY LOCATIONS (HORIZONTAL OR VERTICAL). THE EXISTING UTILITIES SHOWN ON THIS DRAWING HAVE BEEN PLOTTED FROM THE BEST AVAILABLE INFORMATION. IT IS THE RESPONSIBILITY OF THE CONTRACTOR TO FIELD VERIFY THE LOCATION OF ALL UTILITIES PRIOR TO THE COMMENCEMENT OF ANY CONSTRUCTION.

PROJECT NUMBER

22008

SCALE

SEE PLAN

DRAWING NAME

DINING HALL AREA PLAN

DRAWING NUMBER

EX-2

ISSUE

NO.	DATE	DESCRIPTION
06/30/22	DD	PROGRESS SET
08/04/22	DD	PROGRESS SET
08/08/22	DD	PROGRESS SET
09/09/22	DD	PROGRESS SET
10/28/22	DD	PROGRESS SET
02/27/23	DD	PROGRESS SET

**PROGRESS SET
NOT FOR CONSTRUCTION**

PROJECT NUMBER

22008

SCALE

SEE PLAN

DRAWING NAME

PLAYING FIELD PLAN


WITH WALL - DINING HALL

DRAWING NUMBER

EX-3



**PLAYING FIELDS PLAN
WITH RETAINING WALL**
SCALE: 1"=30' (30x42)

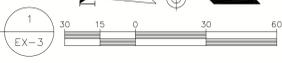

PROTERRA DESIGN GROUP, LLC ASSUMES NO RESPONSIBILITY FOR EXISTING UTILITY LOCATIONS (HORIZONTAL OR VERTICAL). THE EXISTING UTILITIES SHOWN ON THIS DRAWING HAVE BEEN PLOTTED FROM THE BEST AVAILABLE INFORMATION. IT IS THE RESPONSIBILITY OF THE CONTRACTOR TO FIELD VERIFY THE LOCATION OF ALL UTILITIES PRIOR TO THE COMMENCEMENT OF ANY CONSTRUCTION.