


LEGEND

-  EXISTING WALL
-  ILLUMINATED EXIT SIGNAGE W/
EMERGENCY LIGHTS & BATTERY BACKUP
-  FIRE EXTINGUISHER
-  THERMOSTAT

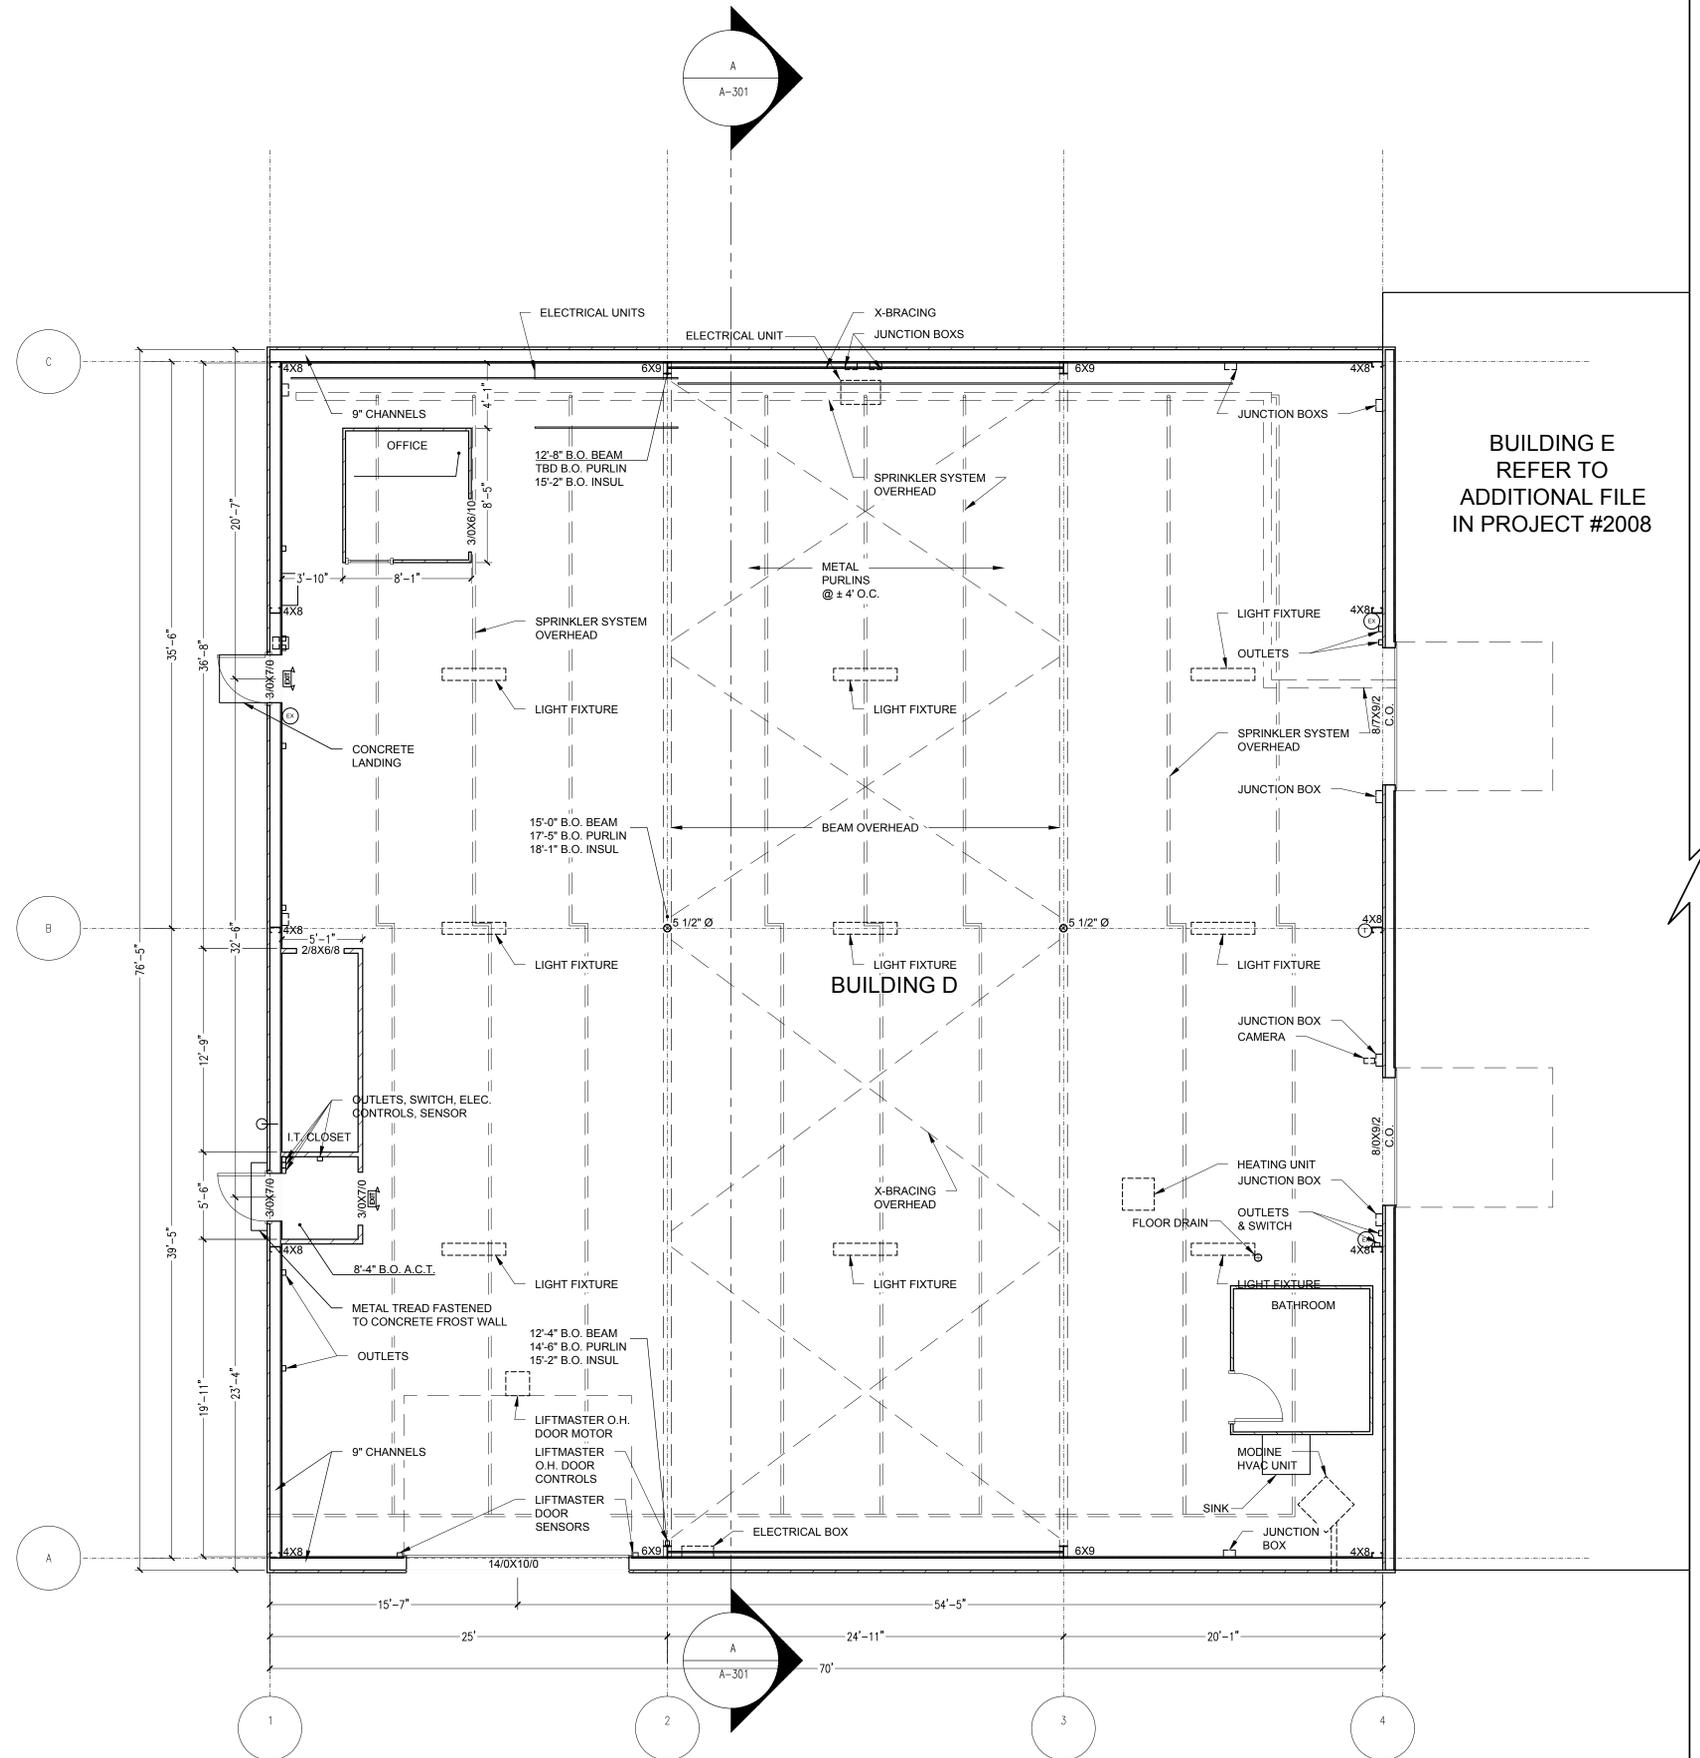

BUILDING E
REFER TO
ADDITIONAL FILE
IN PROJECT #2008

BUILDING D PLAN

REV. #	DATE	BY	NOTES
1	20XX-XX-XX	XXXX	XXXXXXXXXXXXXXXXXXXX

LEGEND


-  EXISTING WALL
-  ILLUMINATED EXIT SIGNAGE W/
EMERGENCY LIGHTS & BATTERY BACKUP
-  FIRE EXTINGUISHER
-  THERMOSTAT

BADGER
DESIGN

JRDM87@GMAIL.COM

EXISTING CONDITIONS
BUILDING D
10 GREENFIELD ROAD
SOUTH DEERFIELD, MA, 01373

BUILDING D PLAN

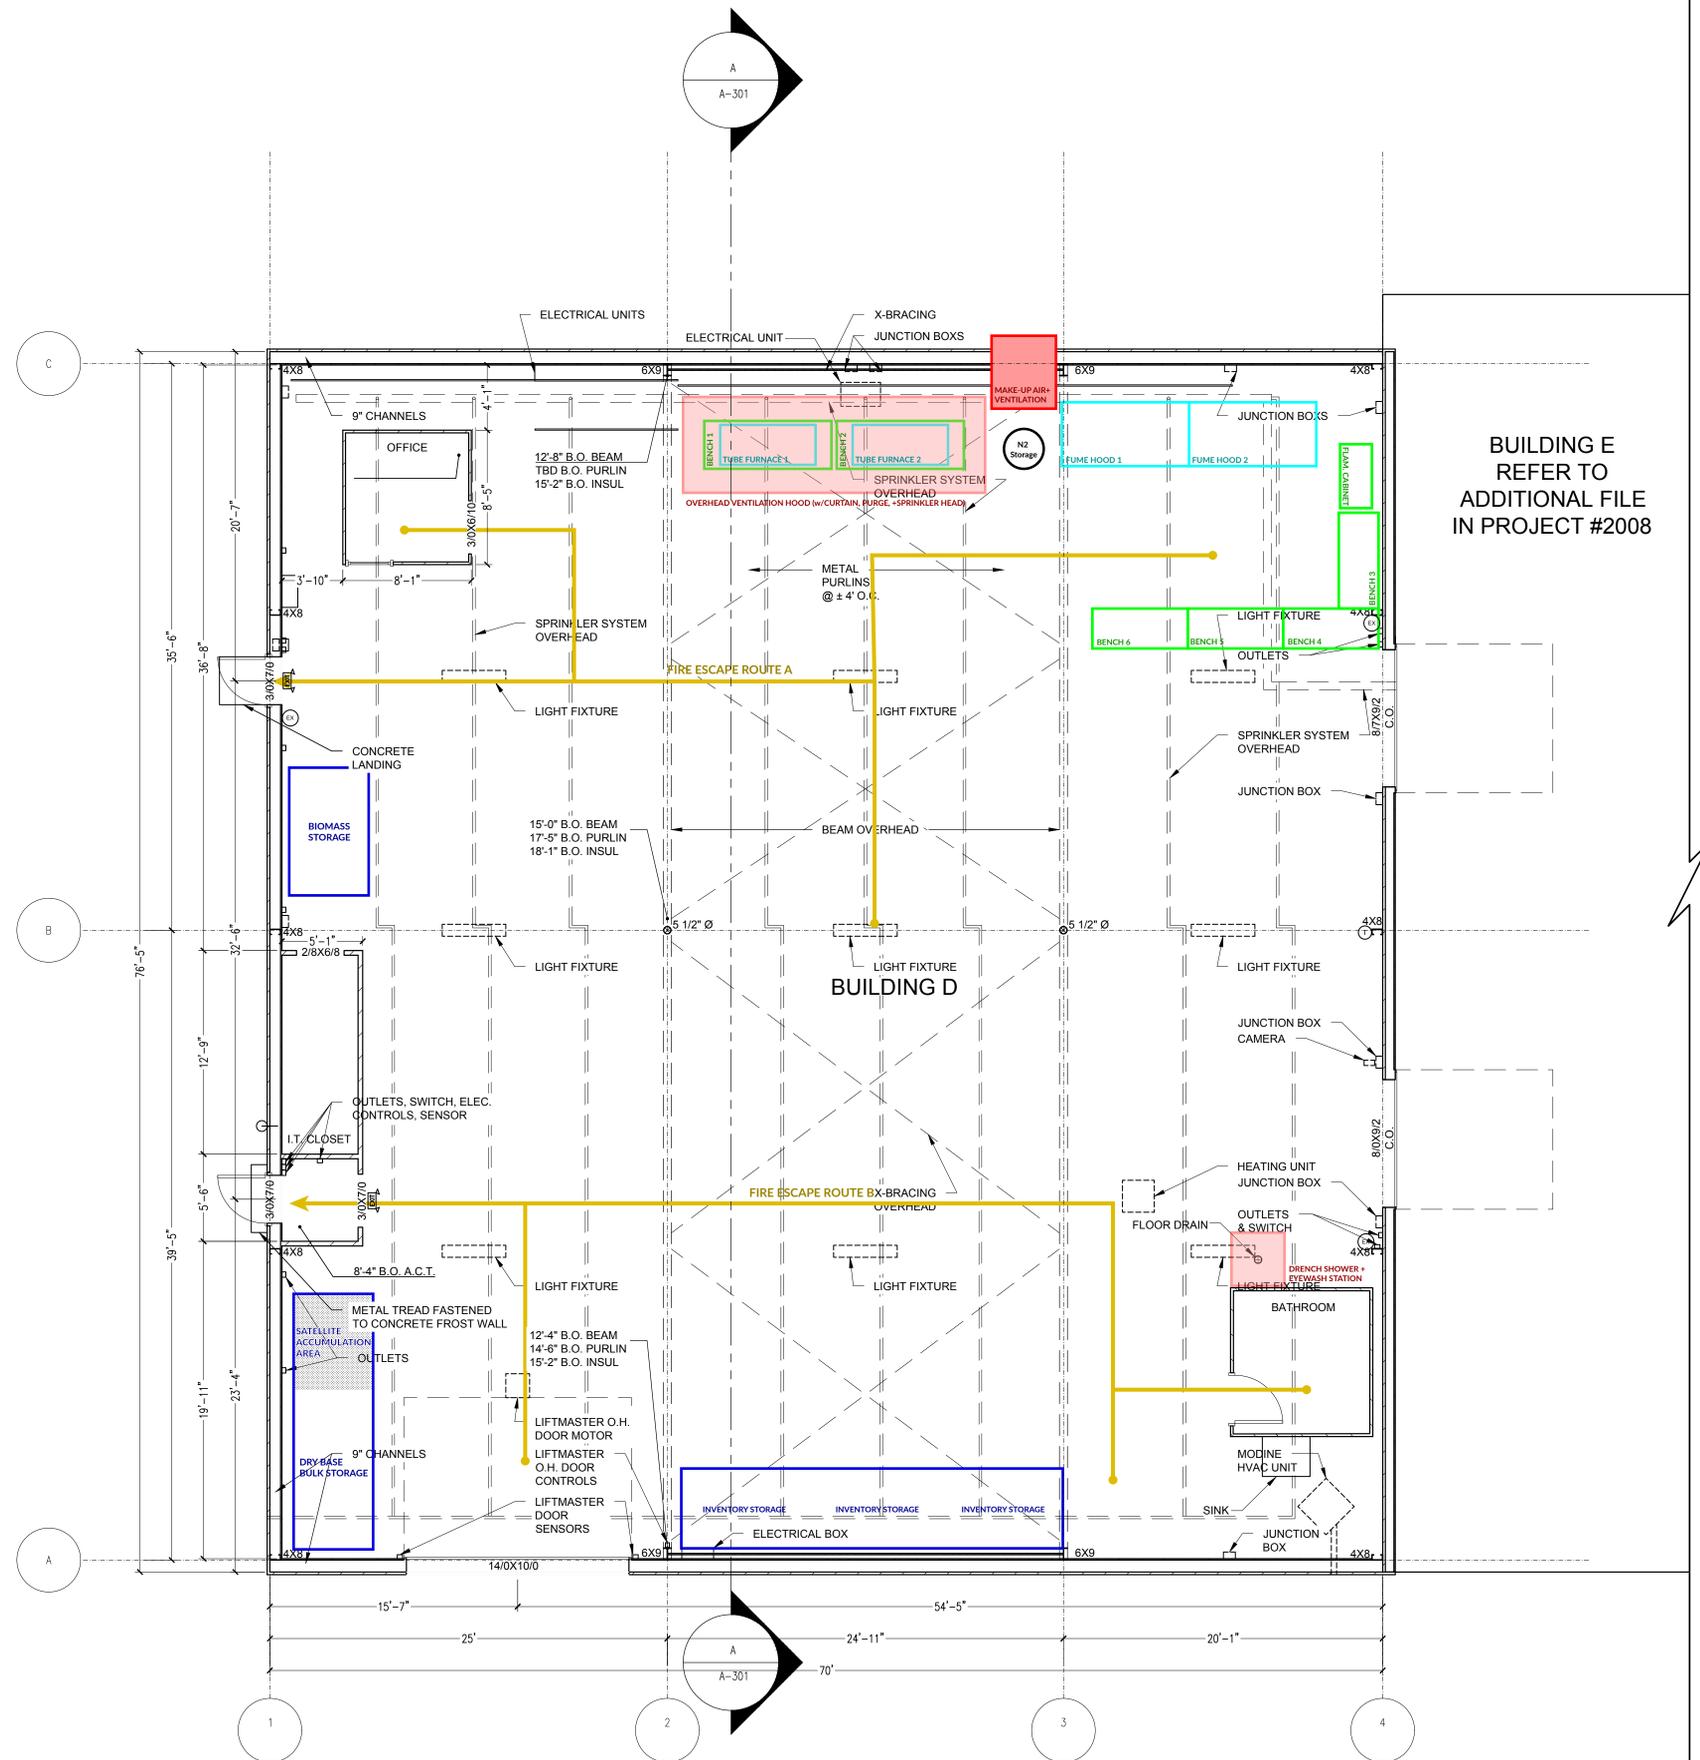

BUILDING E
REFER TO
ADDITIONAL FILE
IN PROJECT #2008


BUILDING D PLAN

REV. #	DATE	BY	NOTES
1	20XX-XX-XX	XXXX	XXXXXXXXXXXXXXXXXXXX

DRAWING NUMBER

LEGEND

-  EXISTING WALL
-  ILLUMINATED EXIT SIGNAGE W/
EMERGENCY LIGHTS & BATTERY BACKUP
-  FIRE EXTINGUISHER
-  THERMOSTAT

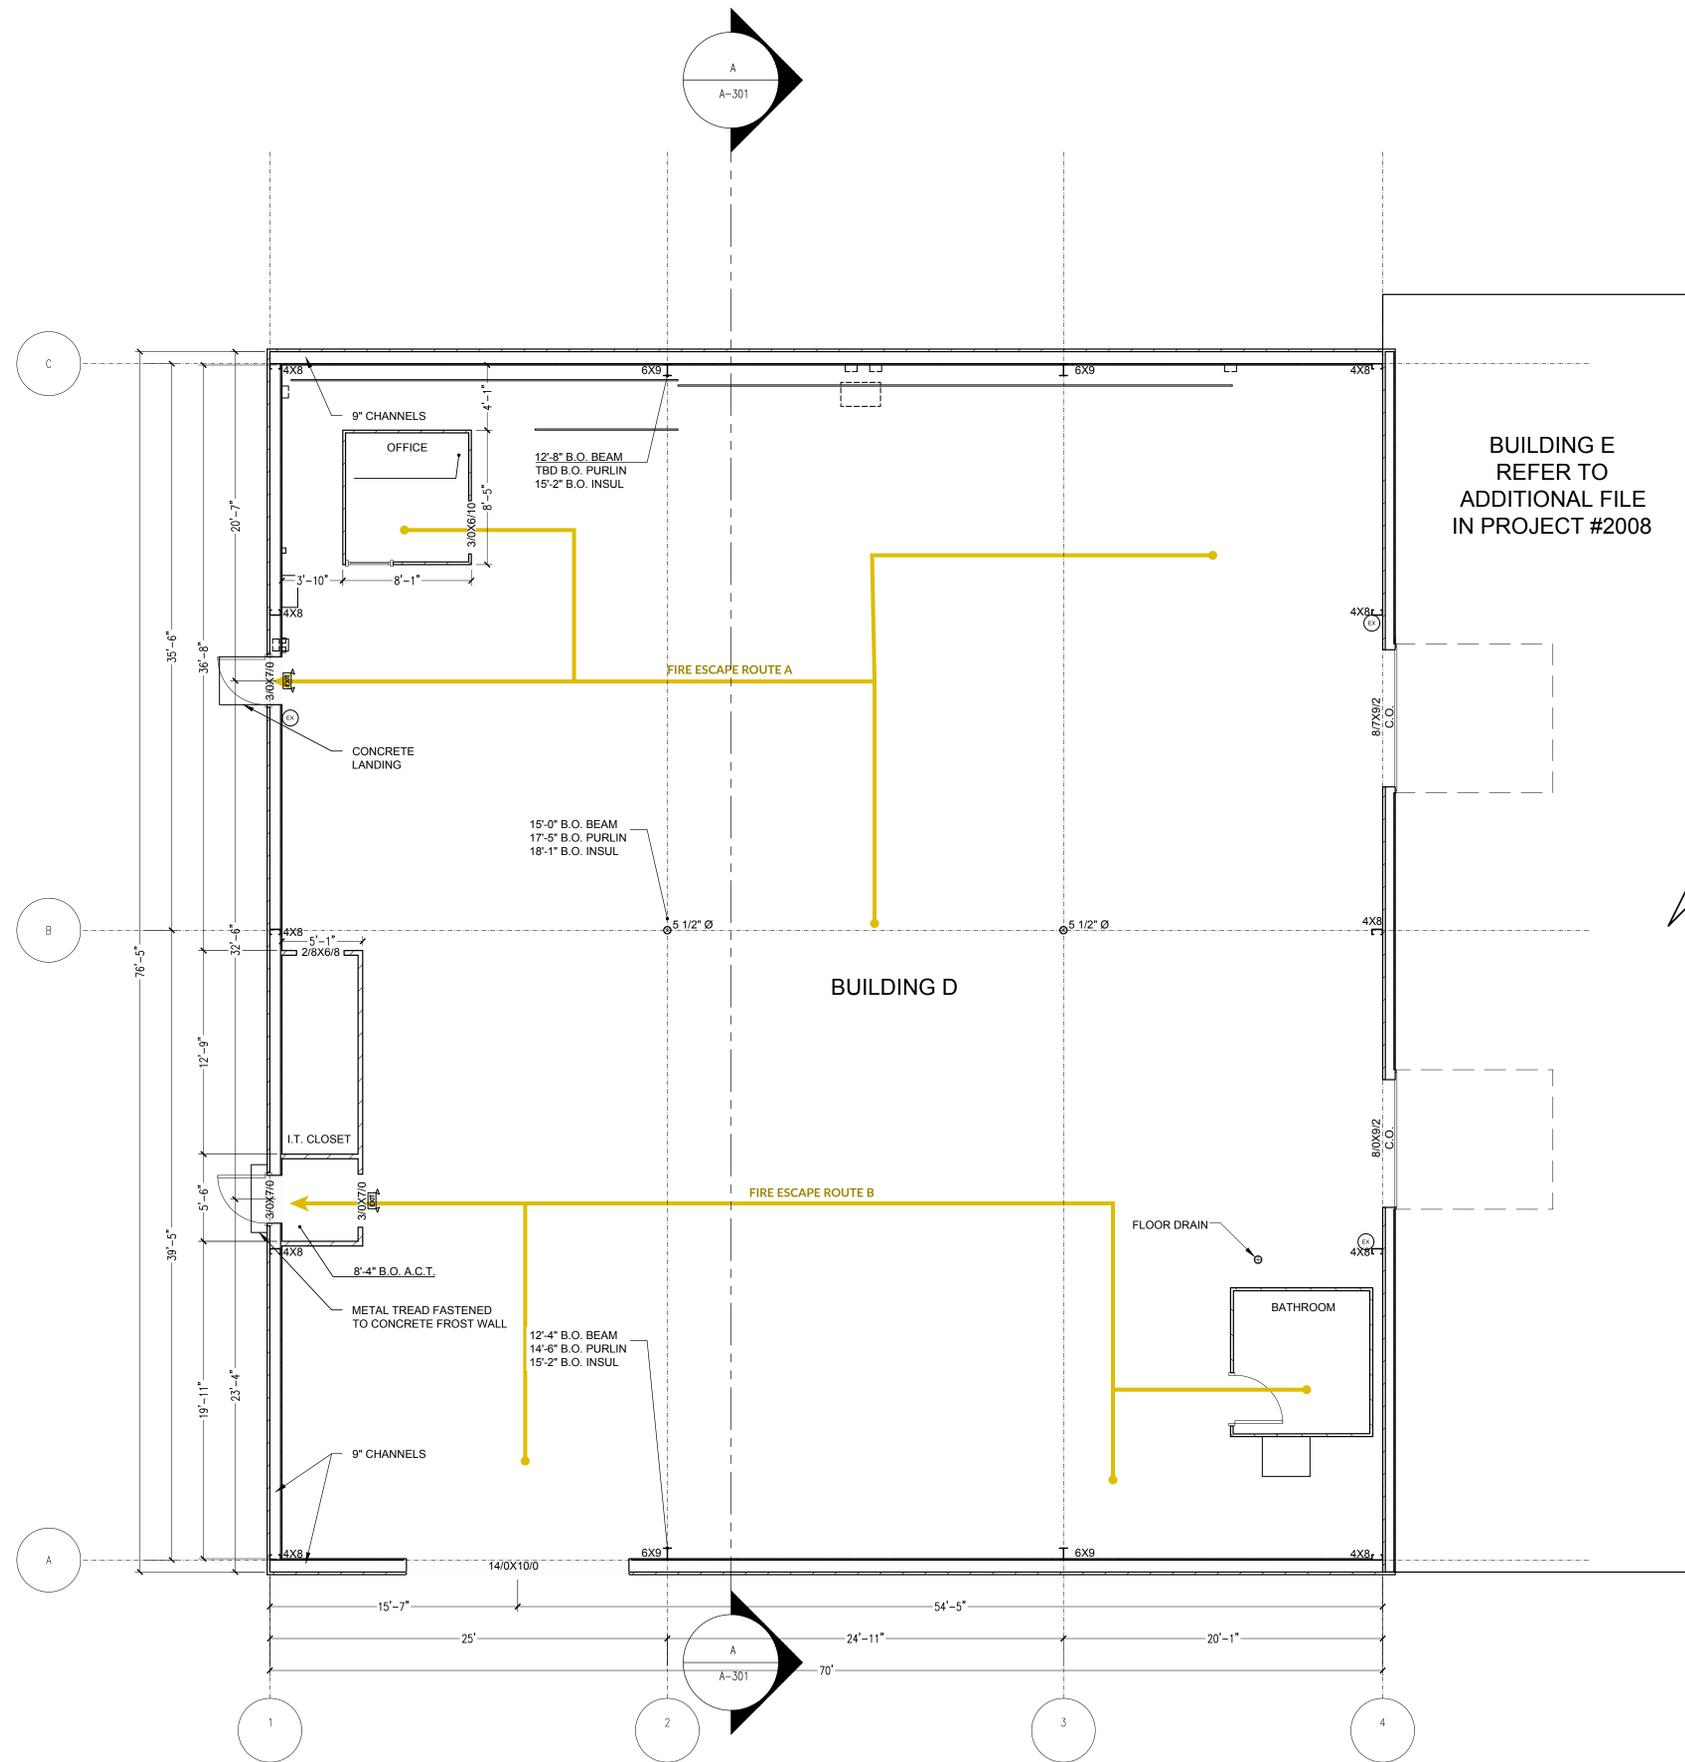

BUILDING D PLAN

BUILDING E
REFER TO
ADDITIONAL FILE
IN PROJECT #2008

REV. #	DATE	BY	NOTES


DRAWING NUMBER

LEGEND

-  EXISTING WALL
-  ILLUMINATED EXIT SIGNAGE W/
EMERGENCY LIGHTS & BATTERY BACKUP
-  FIRE EXTINGUISHER
-  THERMOSTAT

BADGER
DESIGN

JRDM87@GMAIL.COM

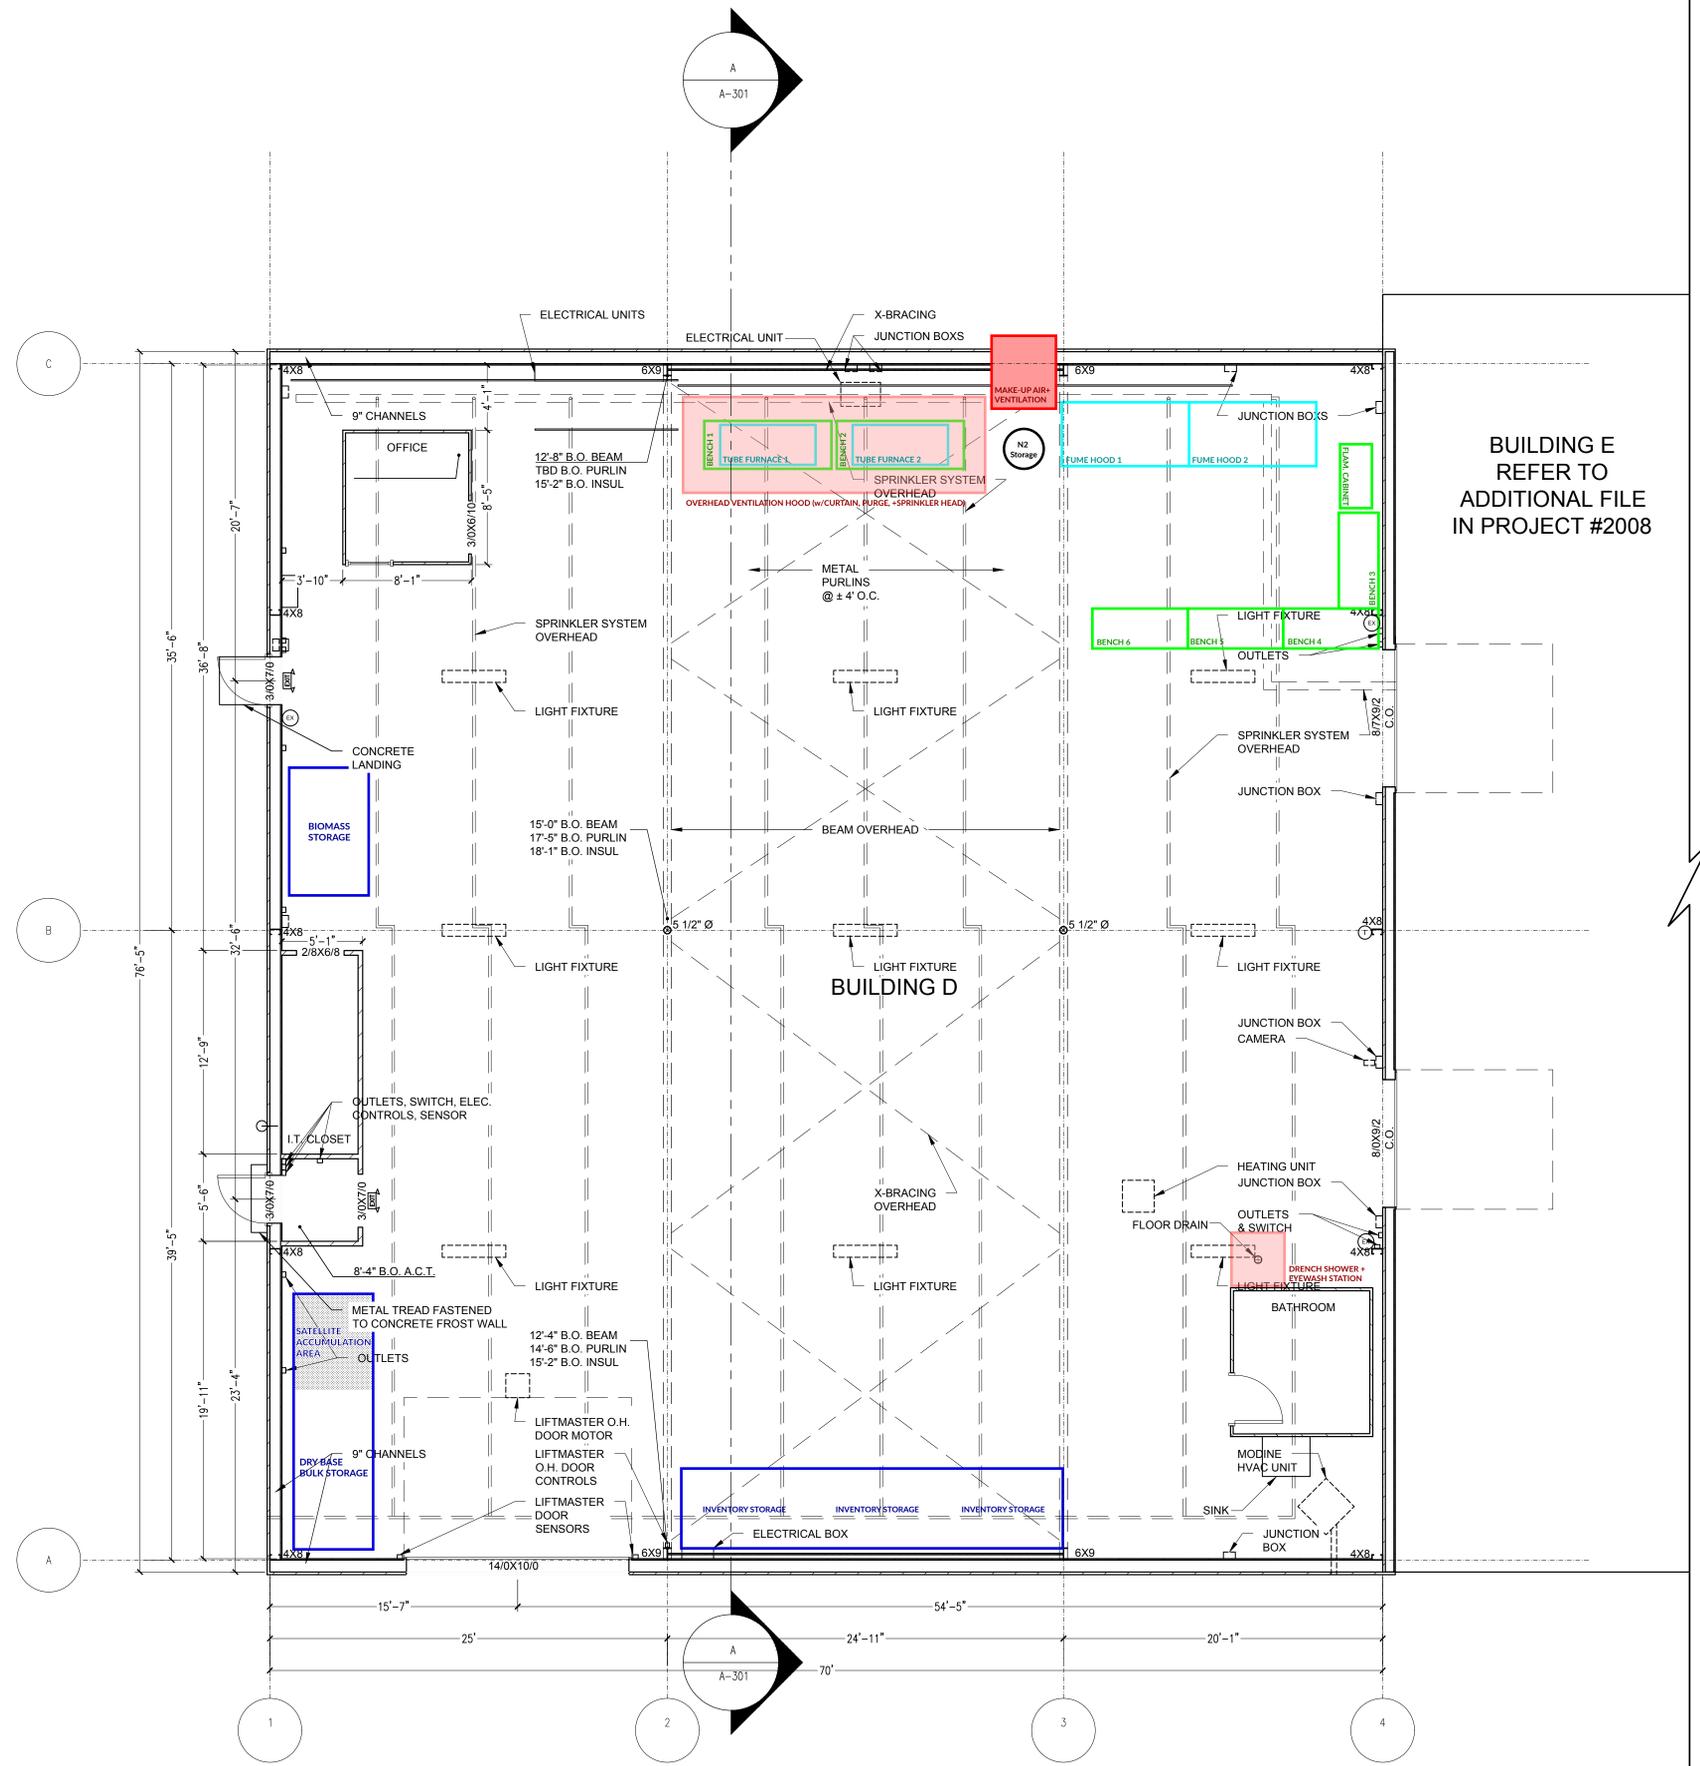

BUILDING E
REFER TO
ADDITIONAL FILE
IN PROJECT #2008

EXISTING CONDITIONS
BUILDING D
10 GREENFIELD ROAD
SOUTH DEERFIELD, MA, 01373

BUILDING D PLAN

BUILDING D PLAN

REV. #	DATE	BY	NOTES
1	20XX-XX-XX	XXXX	XXXXXXXXXXXXXXXXXXXX

DRAWING NUMBER