


Complete Streets

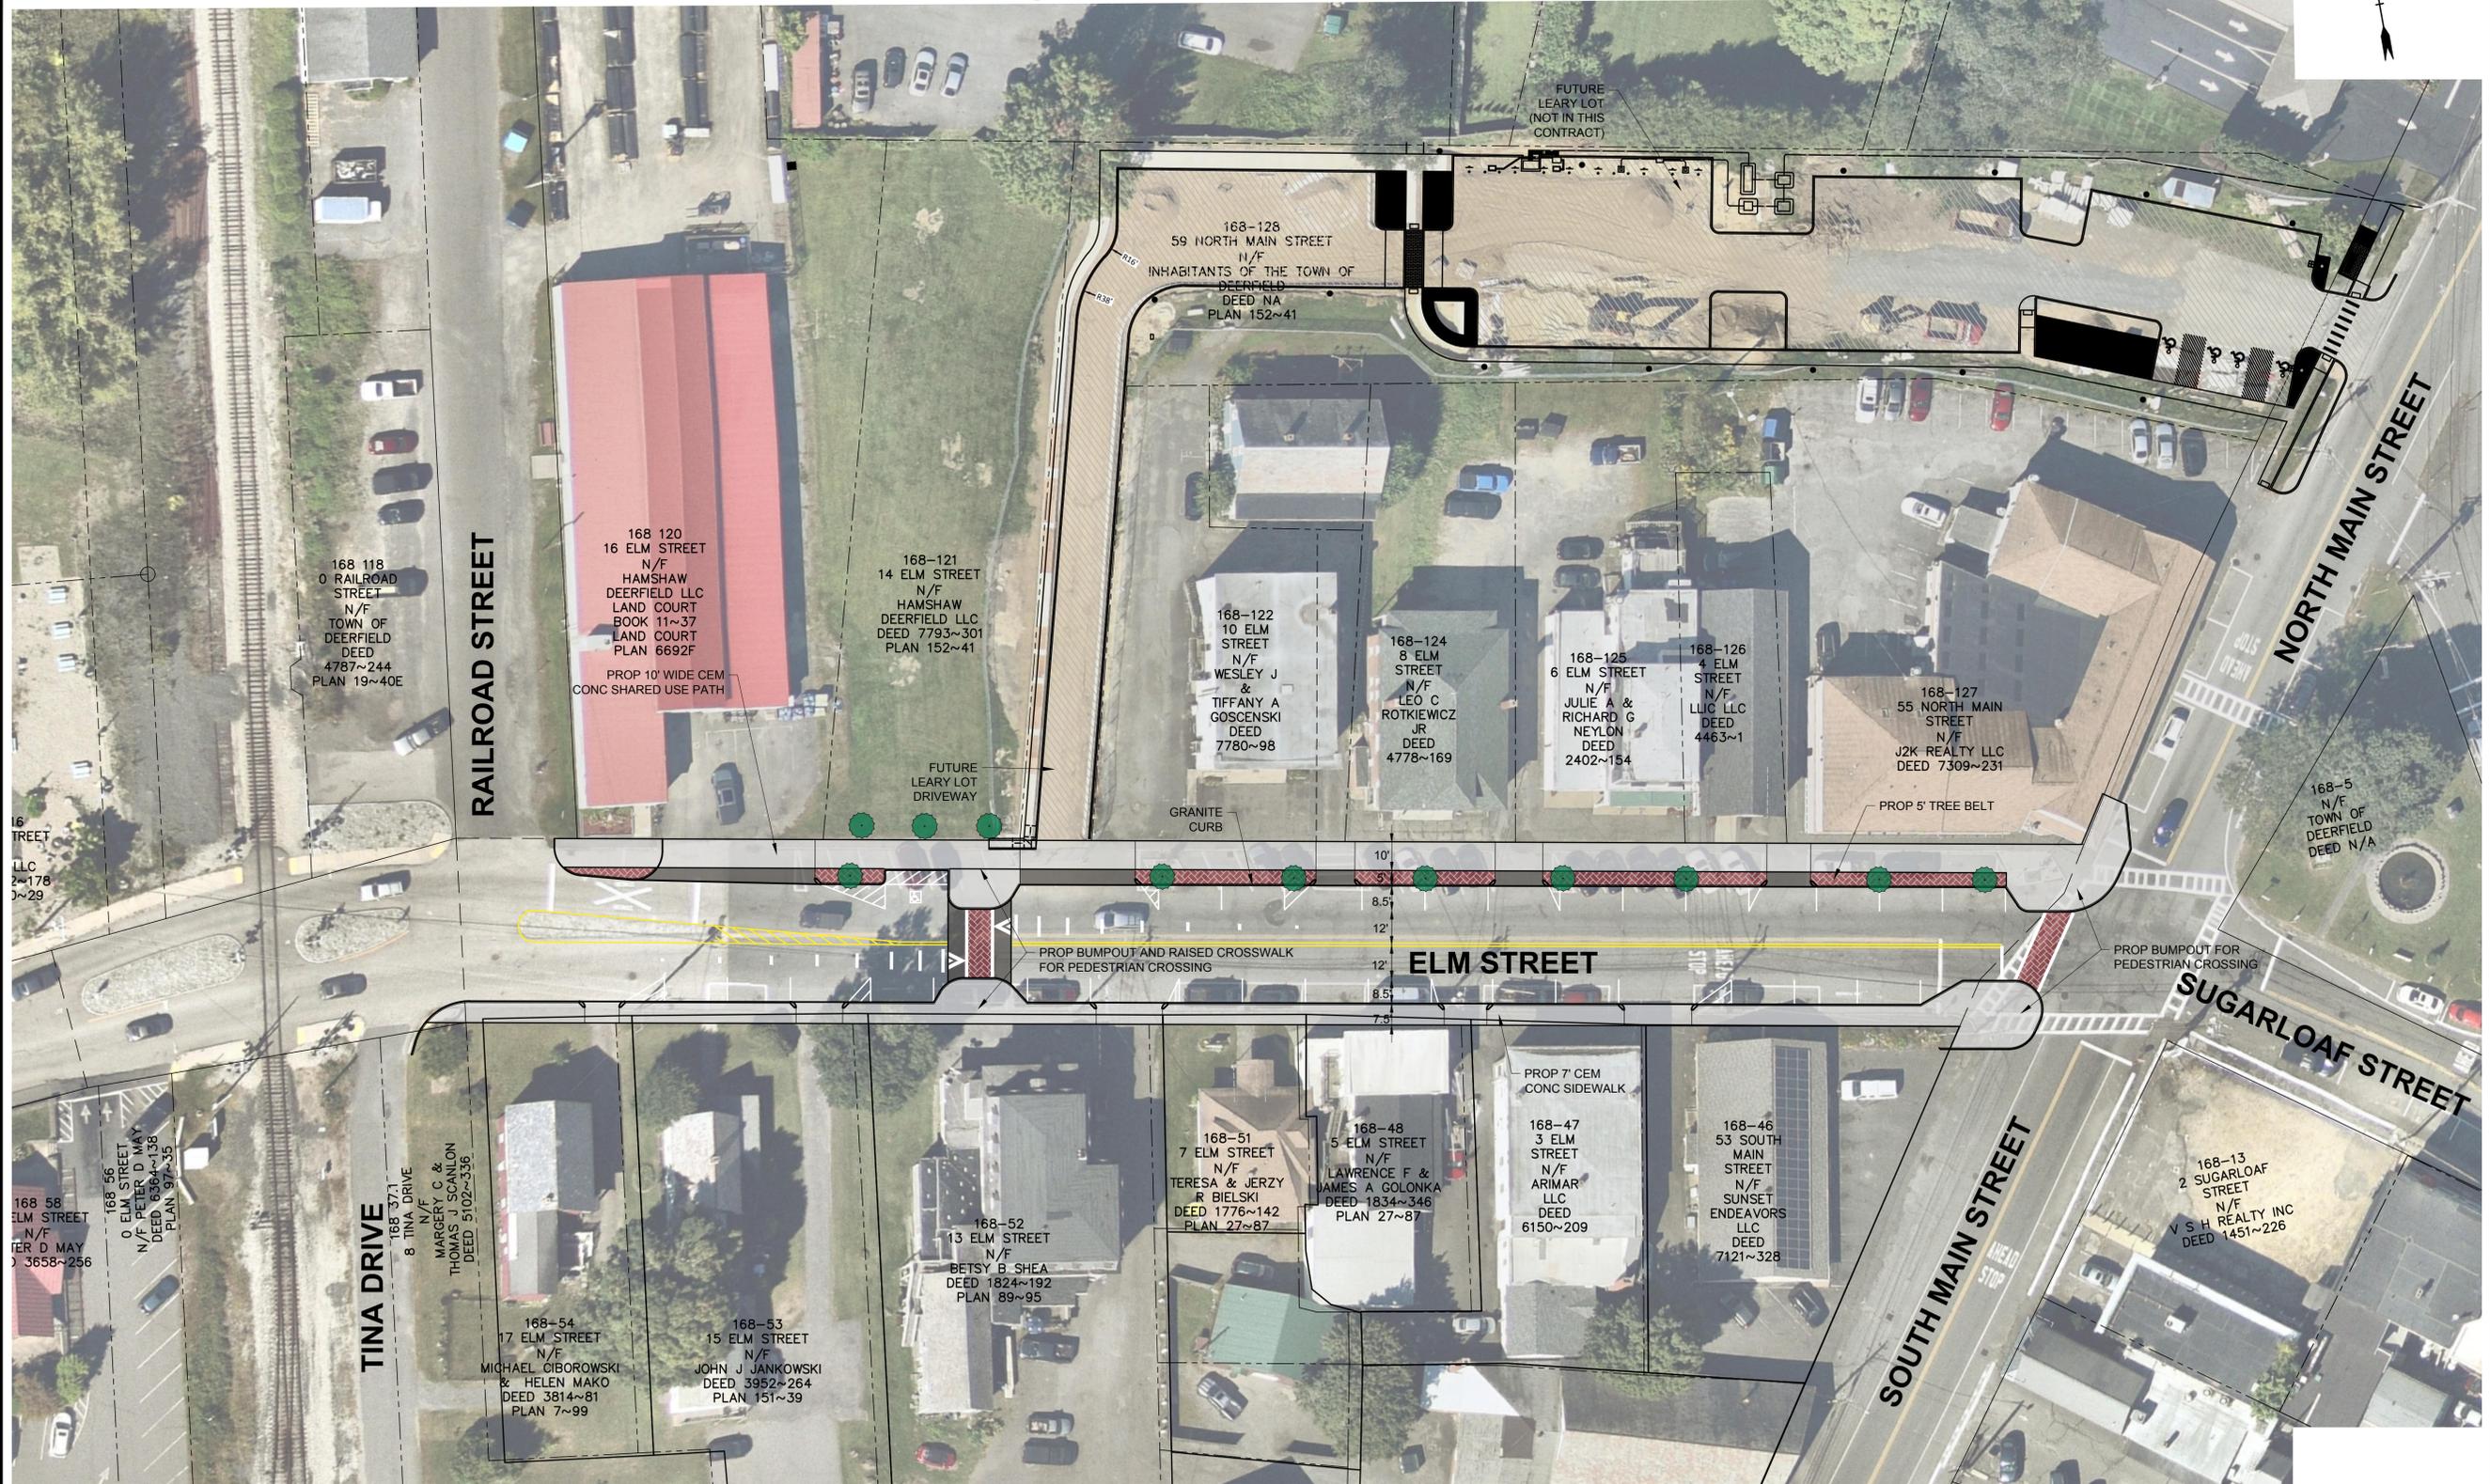

Elm Street Complete Streets & Mobility Improvements

Town of Deerfield
Deerfield, MA

| MARK | DATE | DESCRIPTION |
|--|------------------------------|-------------|
| PROJECT NO: | D-5017-002 | |
| DATE: | 9/2024 | |
| FILE: | D5017-002 PlanProf Color.dwg | |
| DRAWN BY: | JSL | |
| DESIGNED/CHECKED BY: | JJC, ADF | |
| APPROVED BY: | DSH | |
| CONCEPT 1: 10' SHARED USE PATH WITH LANDSCAPE BUFFER | | |
| SCALE: | AS SHOWN | |



Last Saved: 9/13/2024
 Plotted On: Sep 13, 2024 10:30am By: Mkhalese
 Tighe & Bond; J:\D\5017 Town of Deerfield\002 - Complete Streets\002A - Tier 3 - Elm Street Drawings_Figures\AutoCAD\Sheet\05017-002_PlanProf_Color.dwg