


THIS DOCUMENT IS RELEASED TEMPORARILY FOR PROGRESS REVIEW ONLY. IT IS NOT INTENDED FOR BIDDING OR CONSTRUCTION PURPOSES.

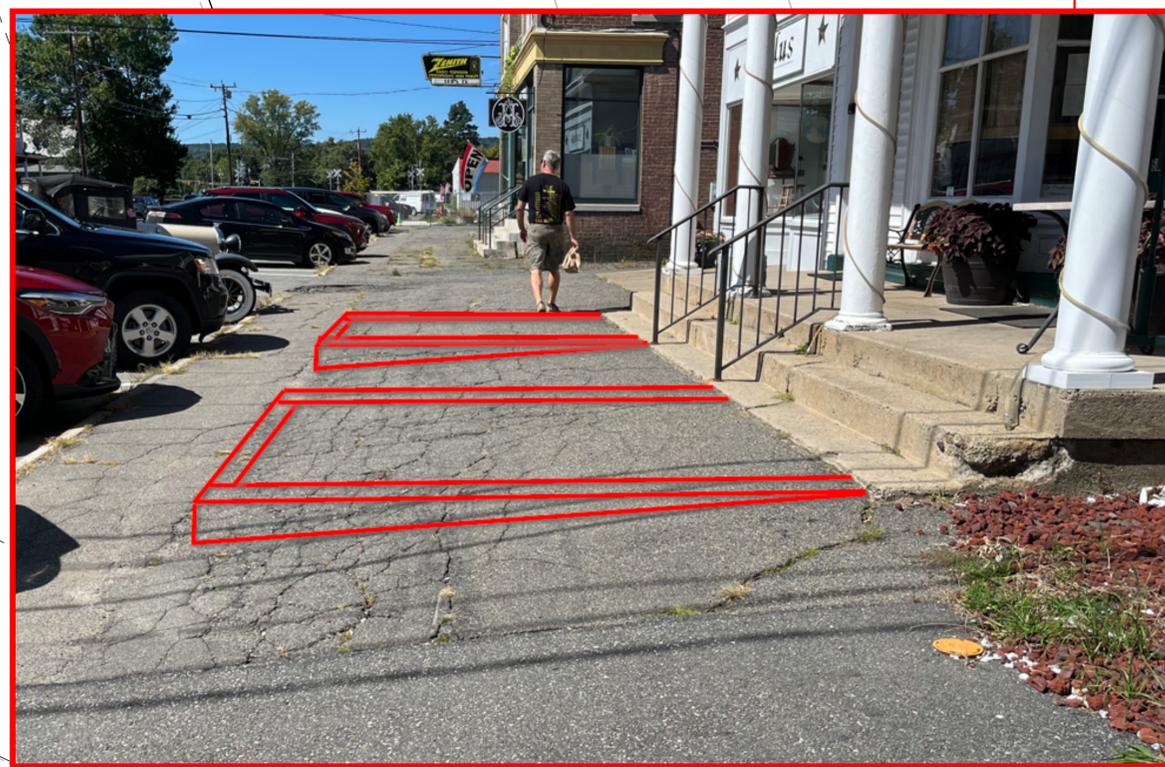

Elm Street Complete Streets and Mobility Improvements

Town of Deerfield
Deerfield, Massachusetts

MARK	DATE	DESCRIPTION

PROJECT NO:	D5017-002
DATE:	06/2025
FILE:	D5017-002 SIGN & PAVE MARK.dwg
DRAWN BY:	J. Leventis
DESIGNED BY:	M. Mottolose
CHECKED BY:	J. Cigal, A. Bouthillette
APPROVED BY:	D. Holmes

PAVEMENT MARKING AND SIGNAGE PLAN

SCALE: 1" = 20'

Left: 6/19/2025
 Plotted On: Jun 03 10:05:11-14am
 By: M. Mottolose
 Tighe & Bond; J:\D5017\Town of Deerfield\002 - complete streets\002a - tier 3 - elm street\drawings_figures\AutoCAD\Sheet\002-17-002 SIGN & PAVE MARK.dwg