


# BUILDING LAYOUTS


SUNNY DAYZ DISPENSARY  
GREENFIELD ROAD, BUILDING D  
DEERFIELD, MA 01342

09.09.2022




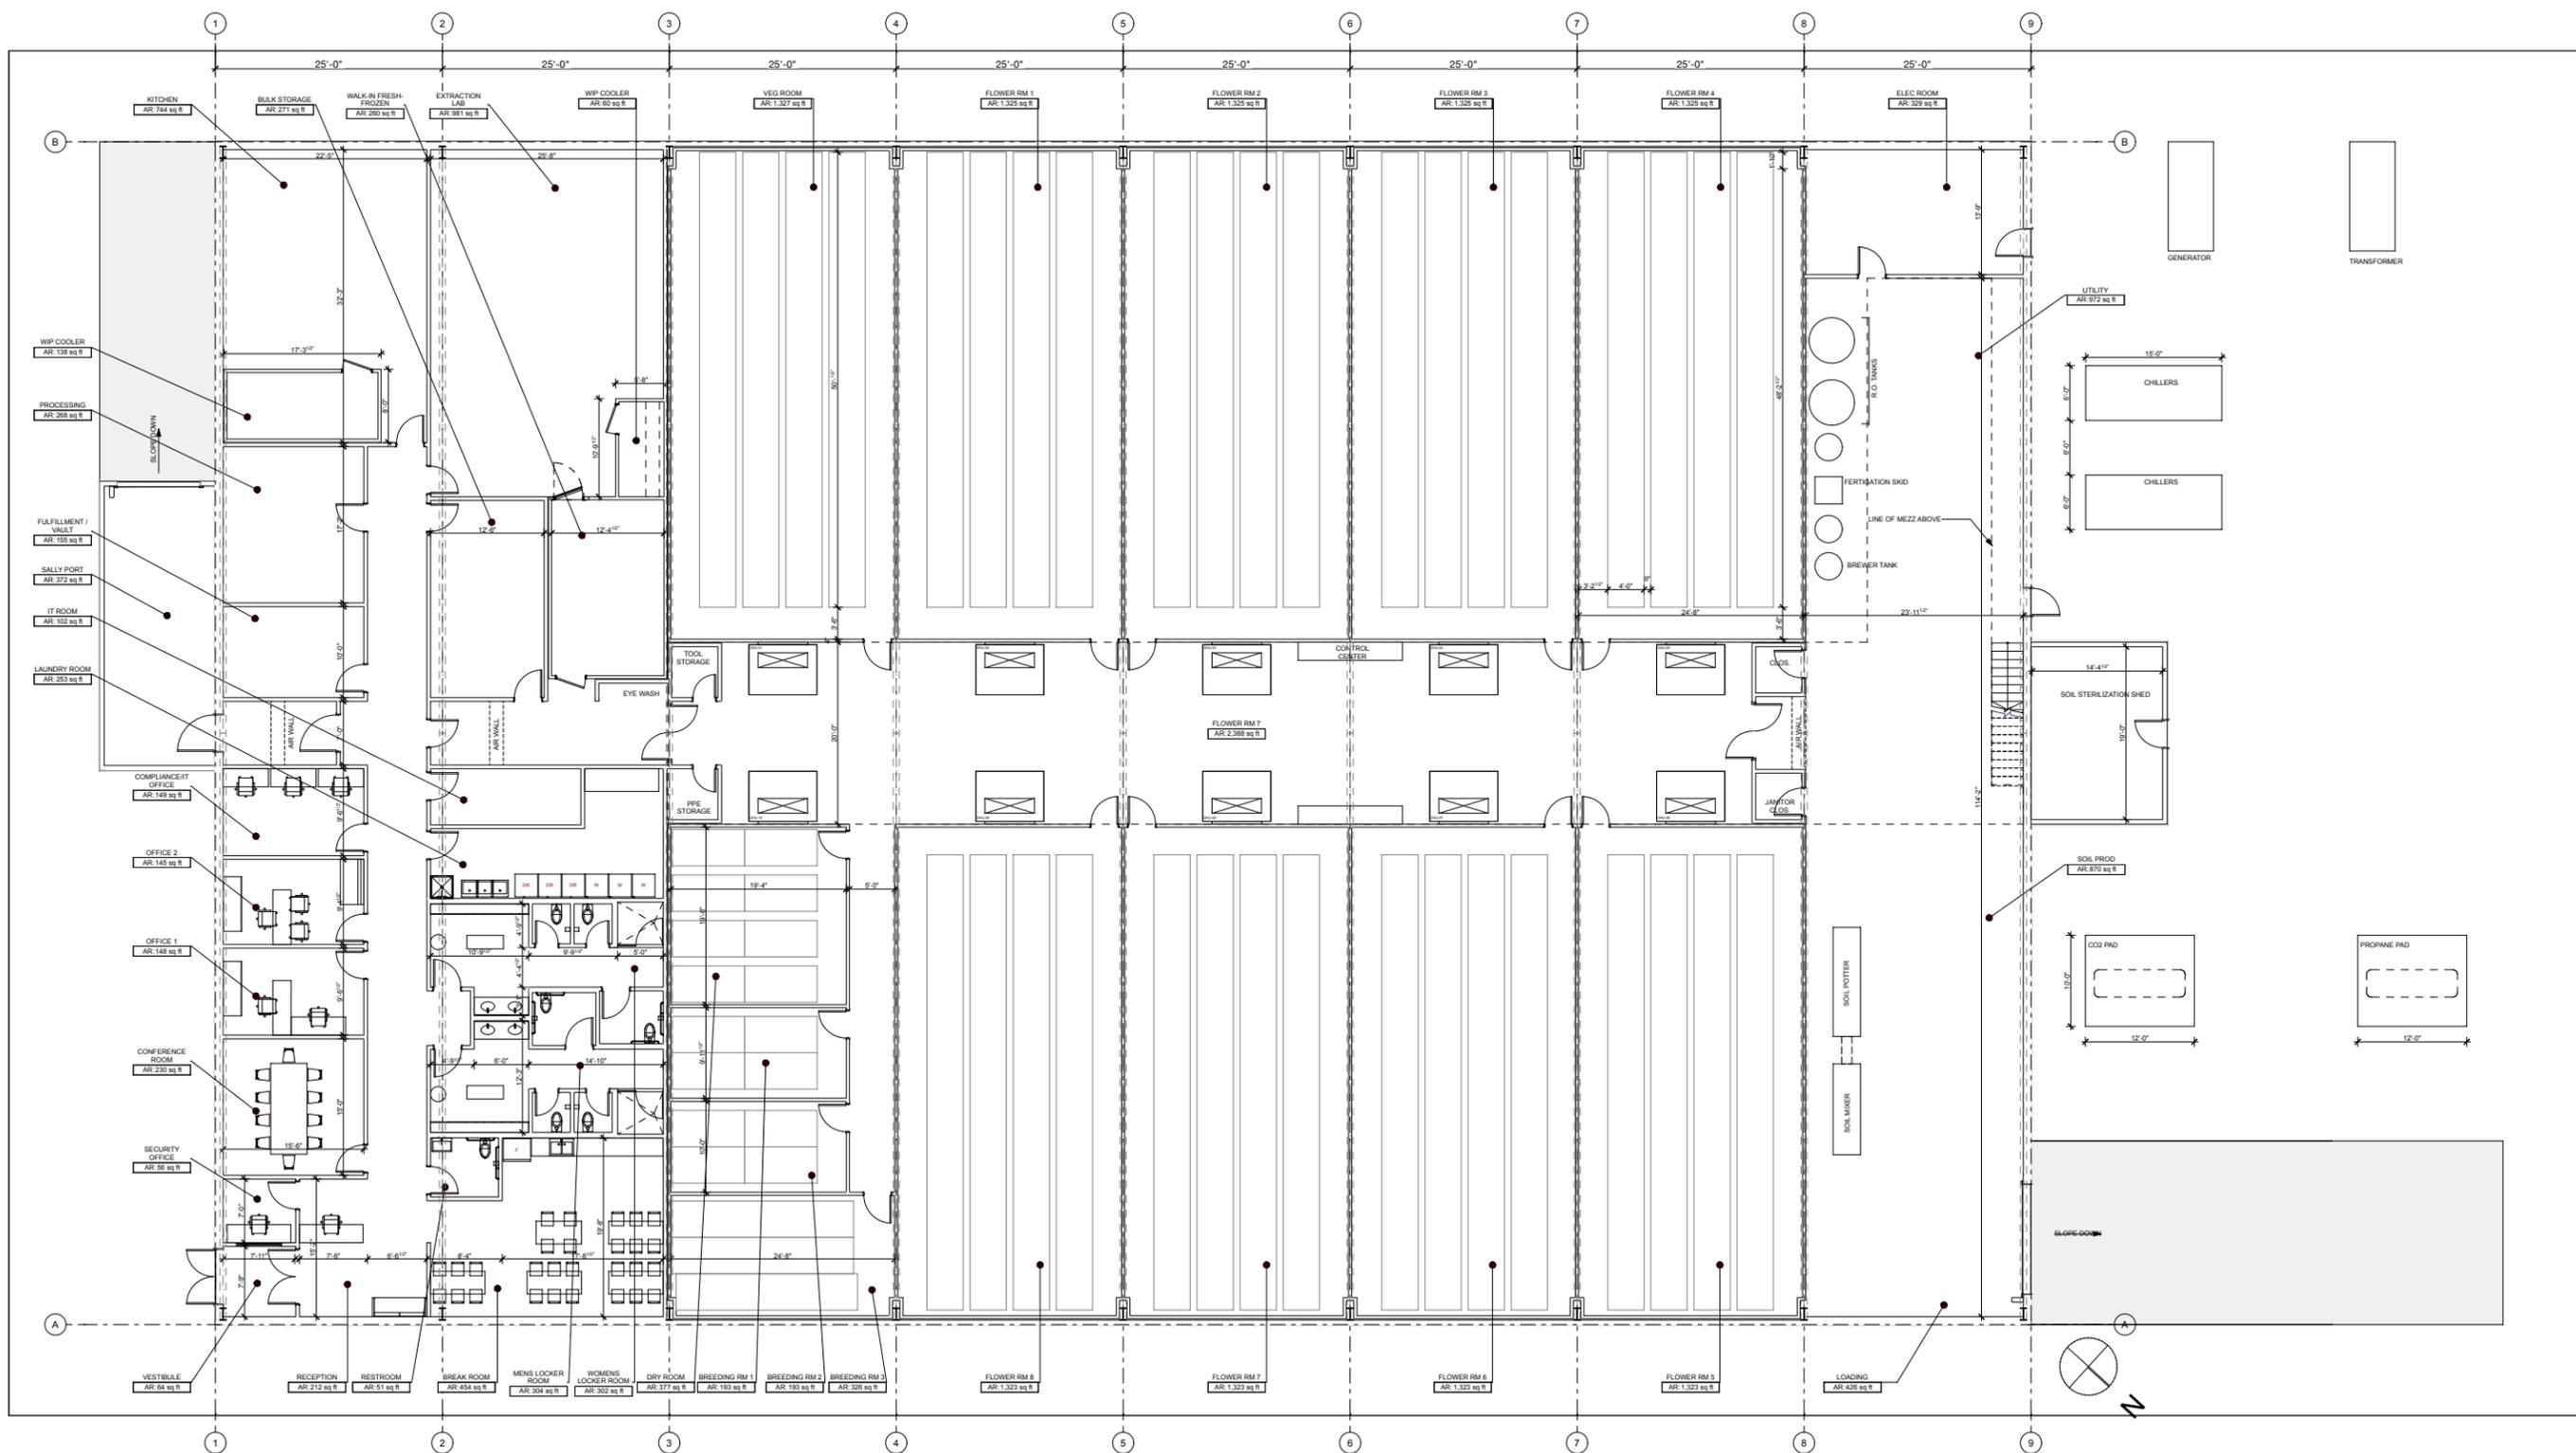

CULTIVATION FACILITY

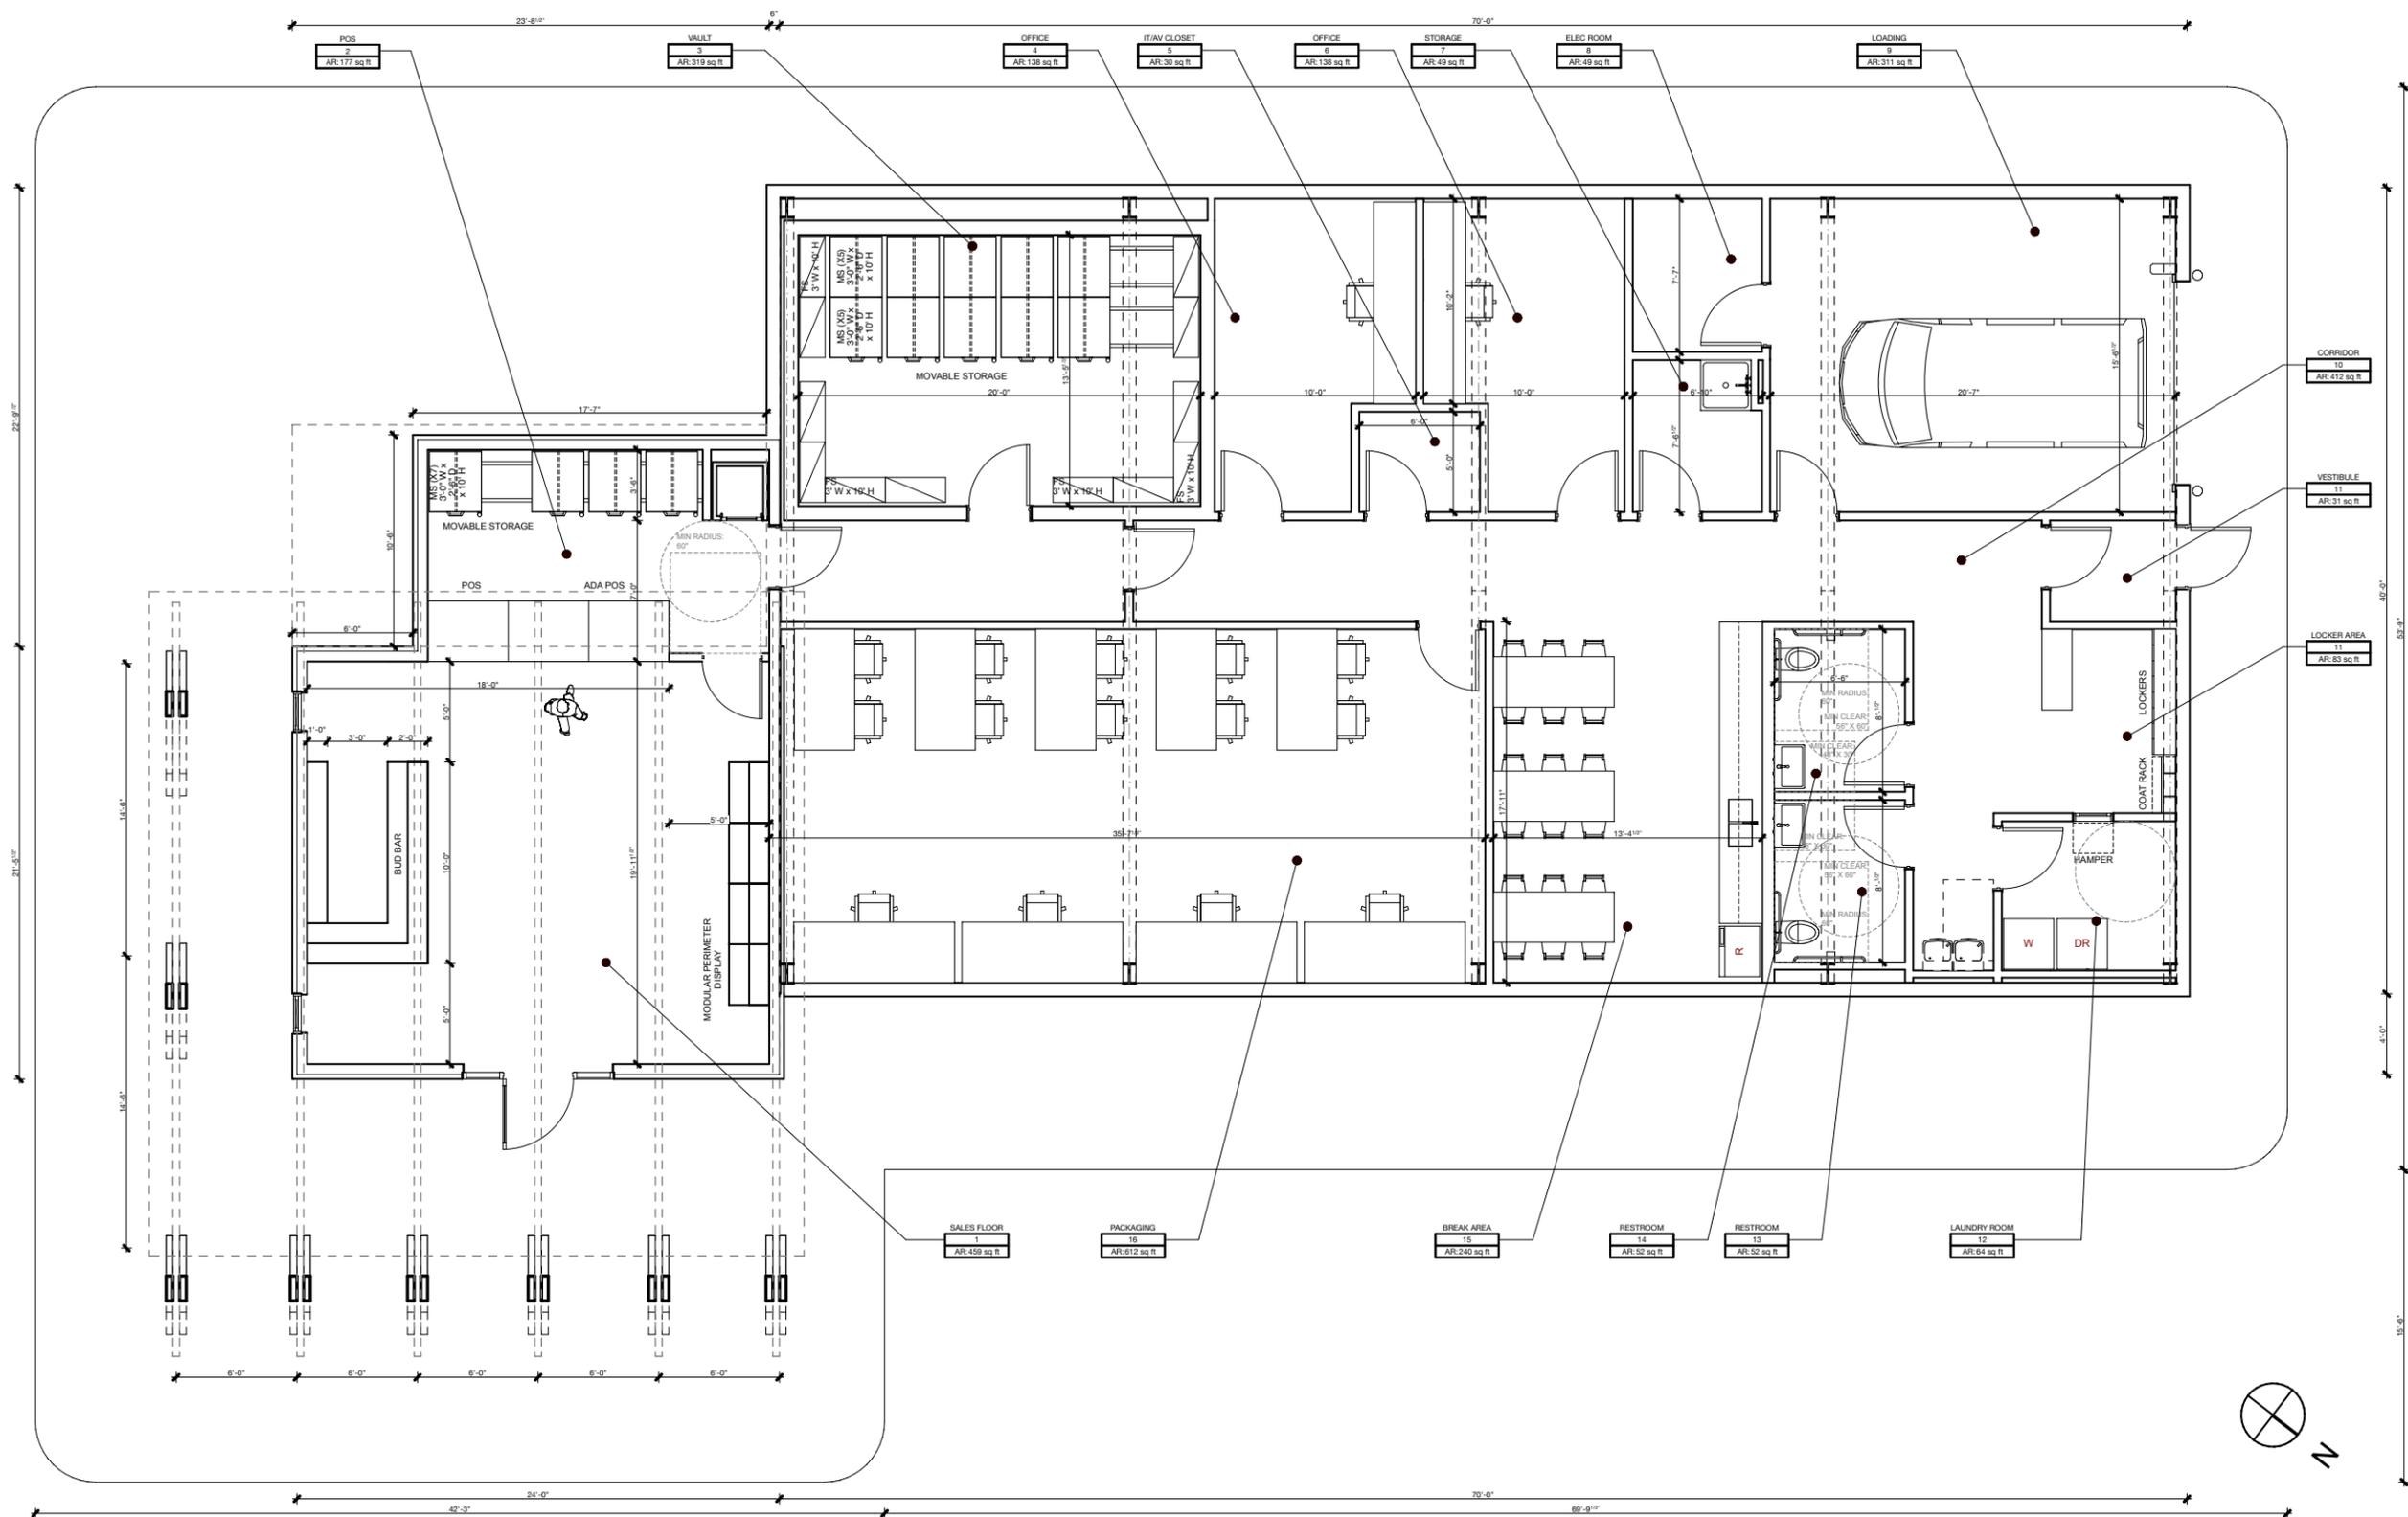

DISPENSARY & MANUFACTURING

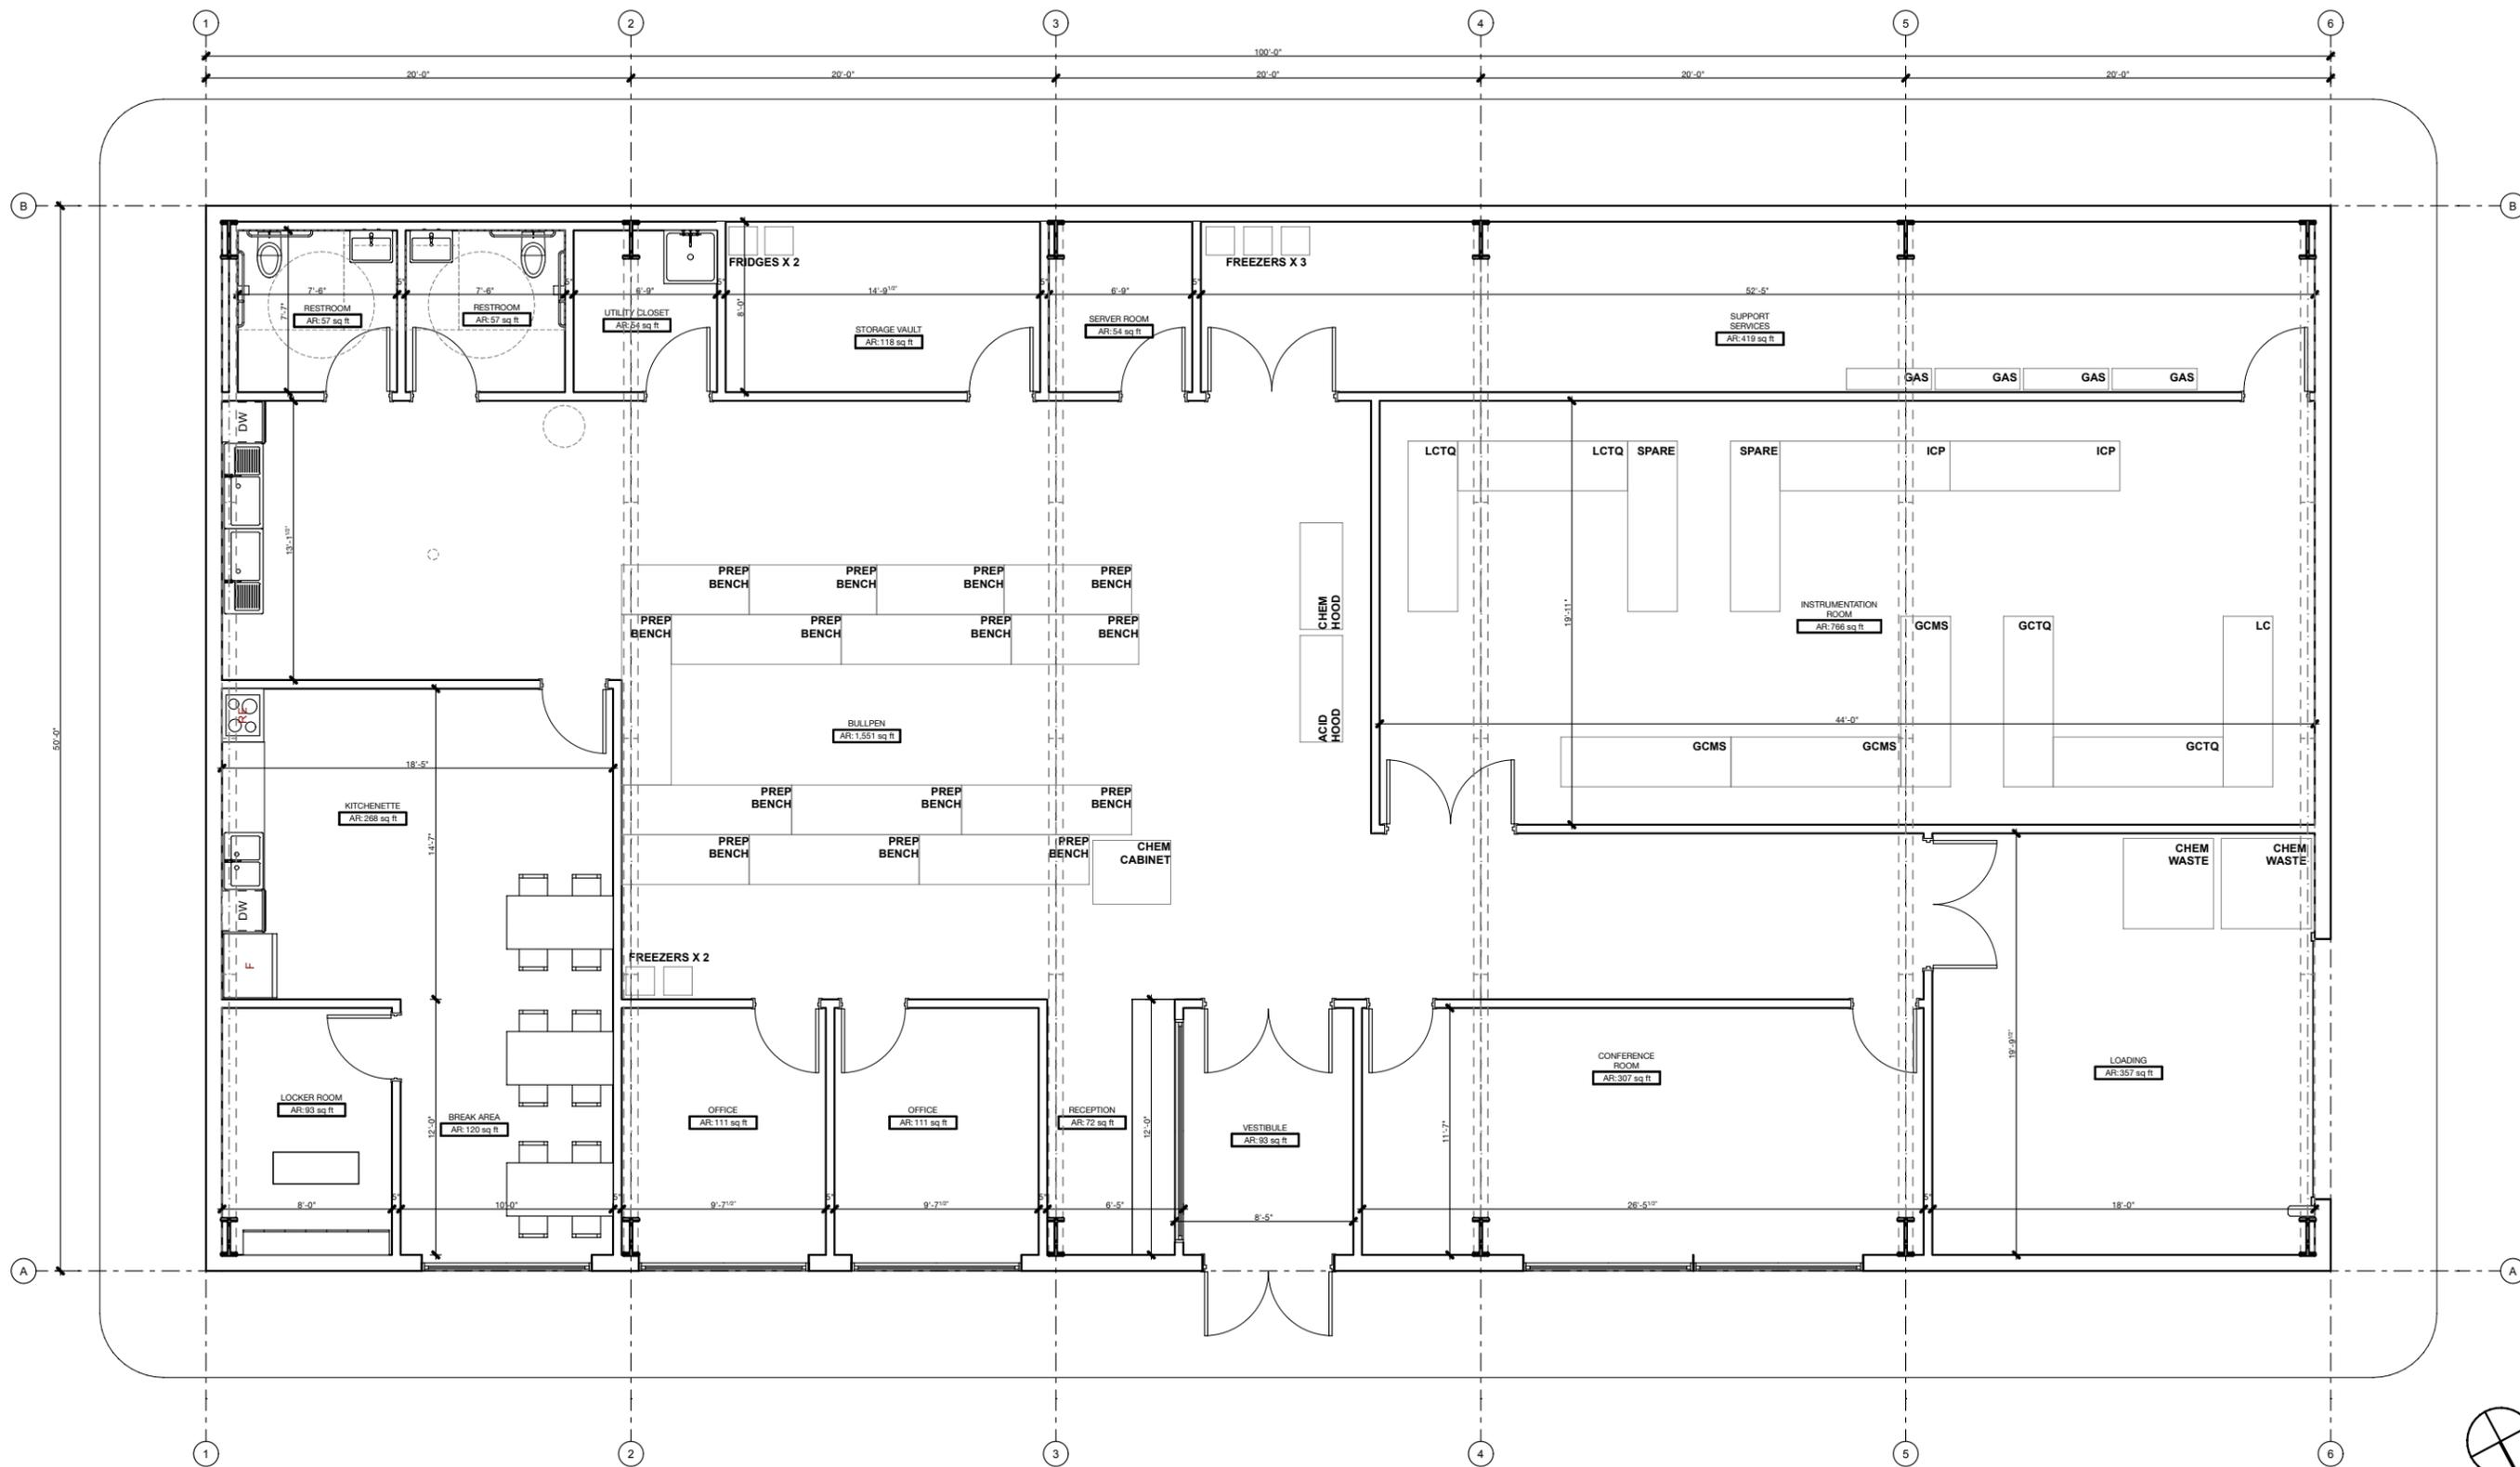

LABORATORY