
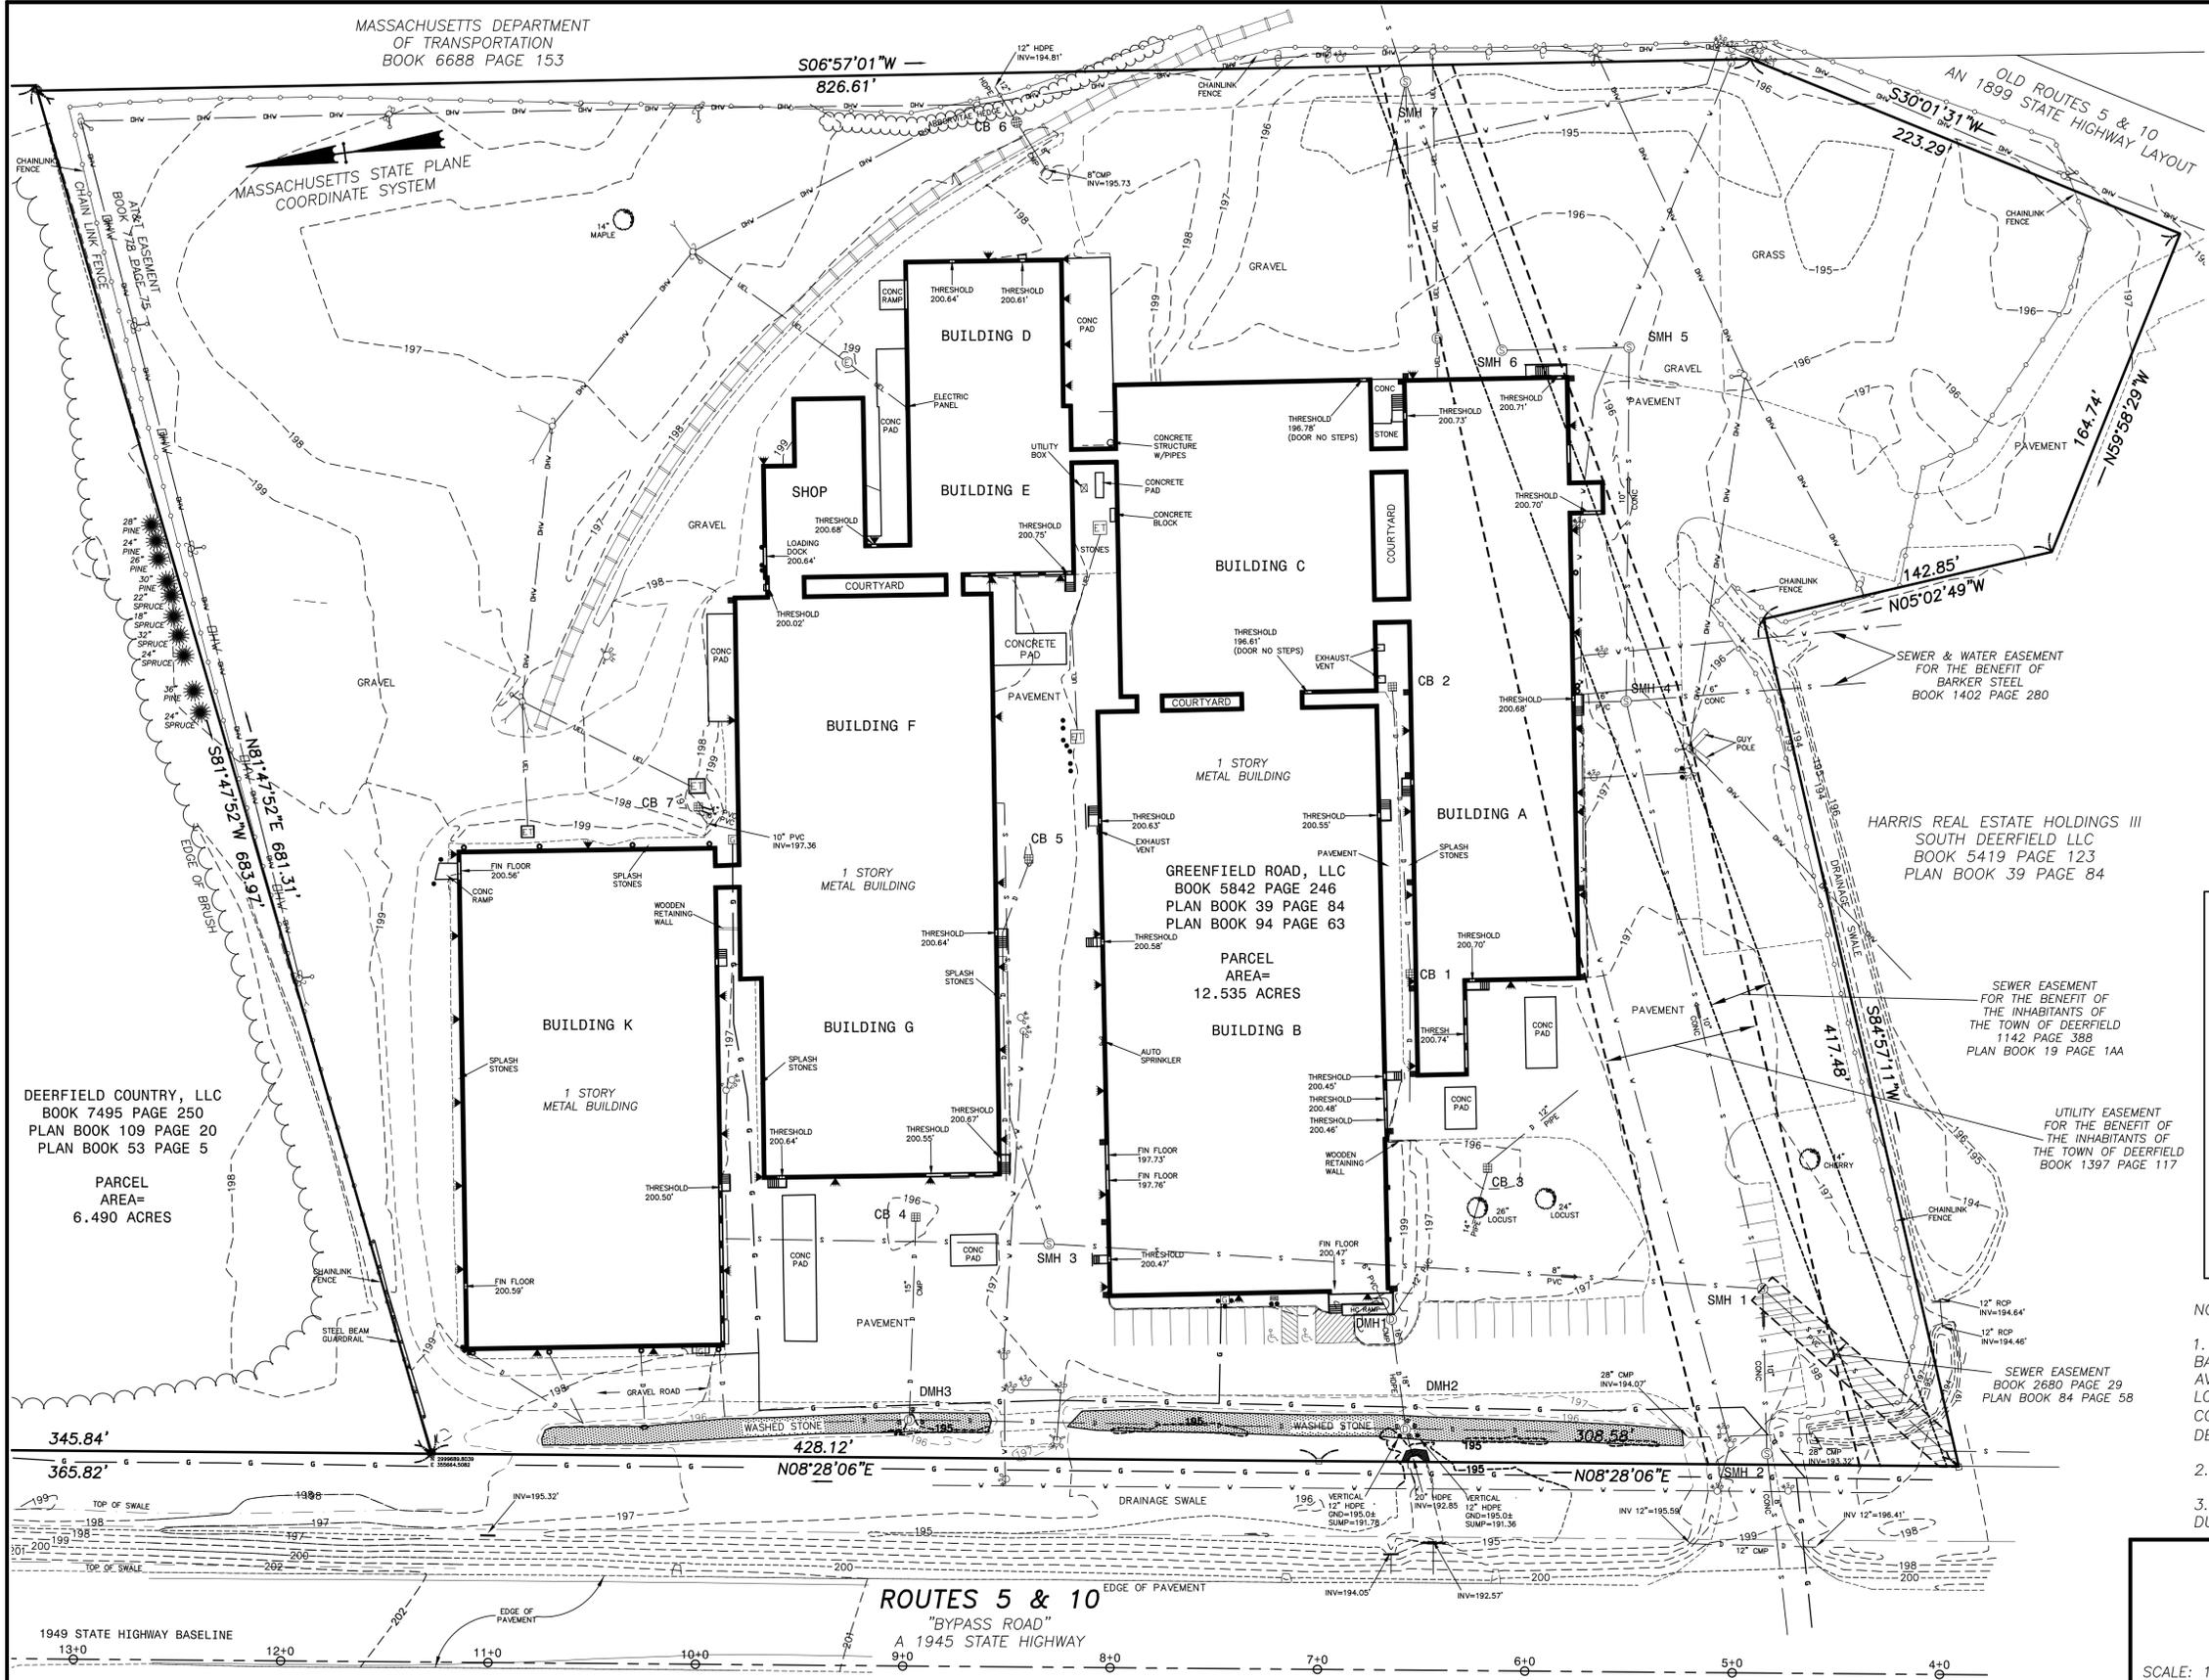


MASSACHUSETTS STATE PLANE COORDINATE SYSTEM

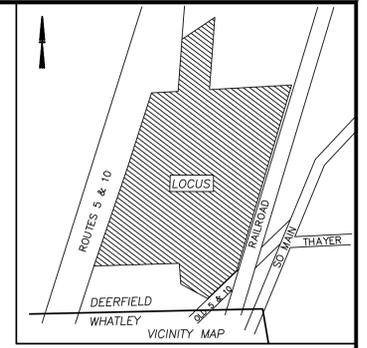

LEGEND

BOUND FOUND	□	UTILITY POLE	⊠
IRON PIPE FOUND	●	LIGHT POLE	☆
IRON ROD FOUND	○	HYDRANT	⊕
IRON PIPE SET	●	WATER GATE	⊕
CATCH BASIN	●	POST INDICATOR VALVE	⊕
DRAINAGE MANHOLE	⊕	AUTO SPRINKLER	⊕
SANITARY MANHOLE	⊕	GAS METER	⊕
ELECTRIC MANHOLE	⊕	GAS GATE	⊕
TRANSFORMER	⊕	CHAIN LINK FENCE	- - - - -
DOWNSPOUT	⊕	BOLLARD	●
ROOF DRAIN	⊕	CONTOUR	- - - - -
HVAC UNIT	⊕	EXTERIOR LIGHT	▲
GAS LINE	- - - - -		
WATER LINE	- - - - -		
OVERHEAD WIRES	DHW		
BURIED ELECTRIC	UEL		
STORM WATER DRAIN	D		
SANITARY SEWER	S		
RAILROAD TRACK	- - - - -		

EXISTING STRUCTURES

CB 1 RIM=196.47 C/L INV 12"=194.37	CB 6 HOODED RIM=197.85 TOP PIPE 6"=196.58 TOP PIPE 12"=196.38 SUMP=194.8	DMH 3 (NO RIM) TOP=195.78 (1)INV 18"=193.61 (2)INV 15"=193.86 (3)INV 18"=193.70 SUMP=193.0	SMH 4 RIM=196.46 INV IN 6"=189.15 INV IN 10"=189.18 INV IN 6"=190.92 INV OUT 10"=189.15 SHELF=189.7
CB 2 RIM=196.33 INV OUT 8"=194.52	CB 7 RIM=196.72 INV IN 4"=195.17 INV IN 6"=195.17 INV IN 10"=194.90 SUMP=194.7	SMH 1 RIM=197.62 INV IN 4"=190.67 INV IN 10"=190.13 INV IN 8"=190.70 INV OUT 190.07 SHELF=190.6	SMH 5 RIM=195.57 C/L INV=188.54
CB 3 RIM=195.40 INV IN 12"=193.65 INV OUT 14"=193.63 SUMP=192.1	DMH 1 RIM=198.42 INV IN 12"=193.97 INV IN 12"=193.36 INV OUT 16"=193.29 SUMP=193.2	SMH 2 RIM=198.10 INV IN 8"=190.26 INV OUT 10"=190.09 SHELF=190.7	SMH 6 BURIED
CB 4 RIM=195.77 INV OUT 15"=193.61 SUMP=193.6	DMH 2 (NO RIM) TOP=195.78 (1)INV 18"=193.20 (2)INV 18"=193.28 (3)INV 18"=193.28 (4)INV 18"=193.20 SUMP=189.1	SMH 3 RIM=197.56 C/L INV=192.05± SHELF=192.5	SMH 7 RIM=195.54 UNABLE TO OPEN
CB 5 RIM=195.92 INV OUT 8"=194.64 SUMP=194.6			

- NOTES:**
- UNDERGROUND UTILITY LOCATIONS SHOWN HEREON ARE BASED UPON SURFACE FEATURES AS LOCATED BY SURVEY AND AVAILABLE RECORD DATA, AND ARE APPROXIMATE. ACTUAL LOCATIONS SHOULD BE VERIFIED WITH THE APPROPRIATE UTILITY COMPANY AND/OR MUNICIPAL DEPARTMENT PRIOR TO FINAL DESIGN AND/OR CONSTRUCTION.
 - ELEVATIONS ARE BASED ON THE N.A.V.D. SYSTEM.
 - WETLAND DELINEATION BY GZA GEOENVIRONMENTAL, INC., DURING JANUARY 2020.

PLAN OF LAND IN
DEERFIELD, MASSACHUSETTS
SURVEYED FOR
GREENFIELD ROAD LLC

SCALE: 1" = 40'

DATE: FEBRUARY 12, 2021

HERITAGE
LAND SURVEYING & ENGINEERING, INC.
241 COLLEGE HIGHWAY & CLARK STREET
POST OFFICE BOX 90
SOUTHAMPTON, MASSACHUSETTS 01073-0090
(413) 527-3600

REVISIONS:
3/31/21 DRAINAGE/WASHED STONE ADDED

JOB # 7856-190103 DWG # 7856gr03 MAP # 7856-210212

THIS SURVEY AND PLAN WERE PREPARED IN ACCORDANCE WITH THE PROCEDURAL AND TECHNICAL STANDARDS FOR THE PRACTICE OF LAND SURVEYING IN THE COMMONWEALTH OF MASSACHUSETTS.

2/12/21
DATE REGISTERED LAND SURVEYOR