


Downtown Deerfield Pavement Markings Map

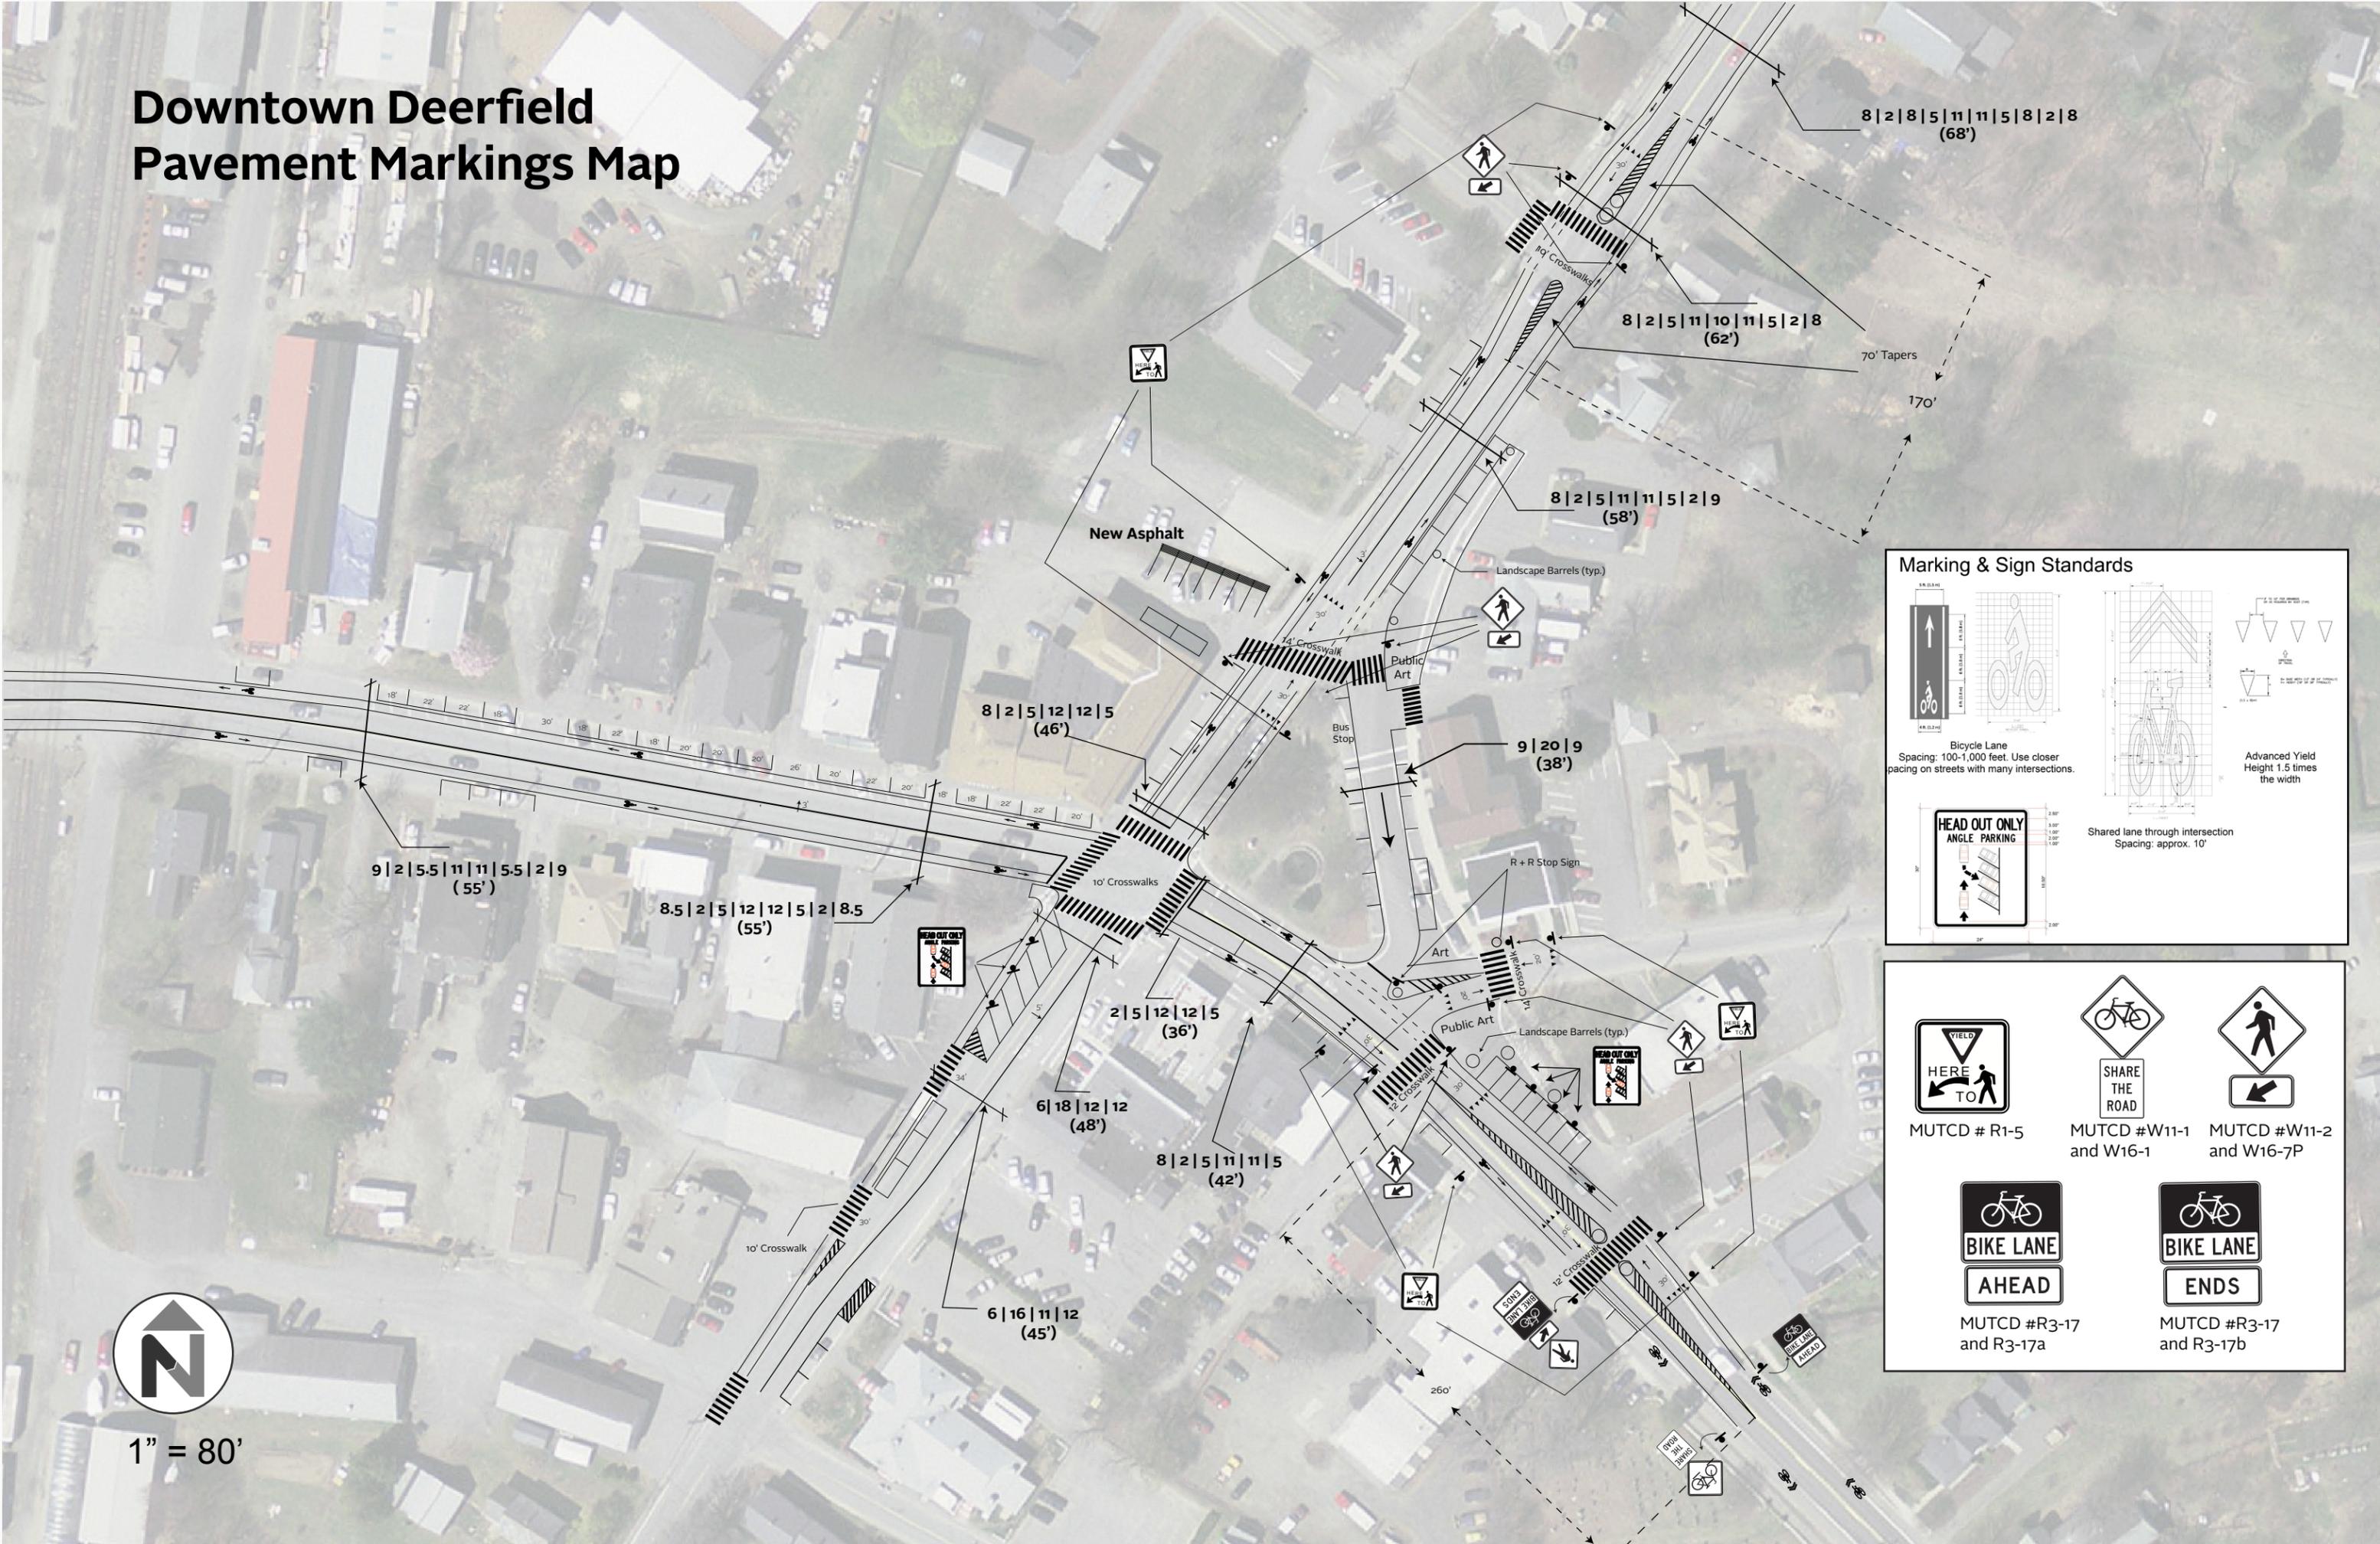

Marking & Sign Standards

Bicycle Lane
Spacing: 100-1,000 feet. Use closer spacing on streets with many intersections.

Shared lane through intersection
Spacing: approx. 10'

Advanced Yield
Height 1.5 times
the width

MUTCD # R1-5

MUTCD # W11-1 and W16-1

MUTCD # W11-2 and W16-7P

MUTCD # R3-17 and R3-17a

MUTCD # R3-17 and R3-17b


1" = 80'